



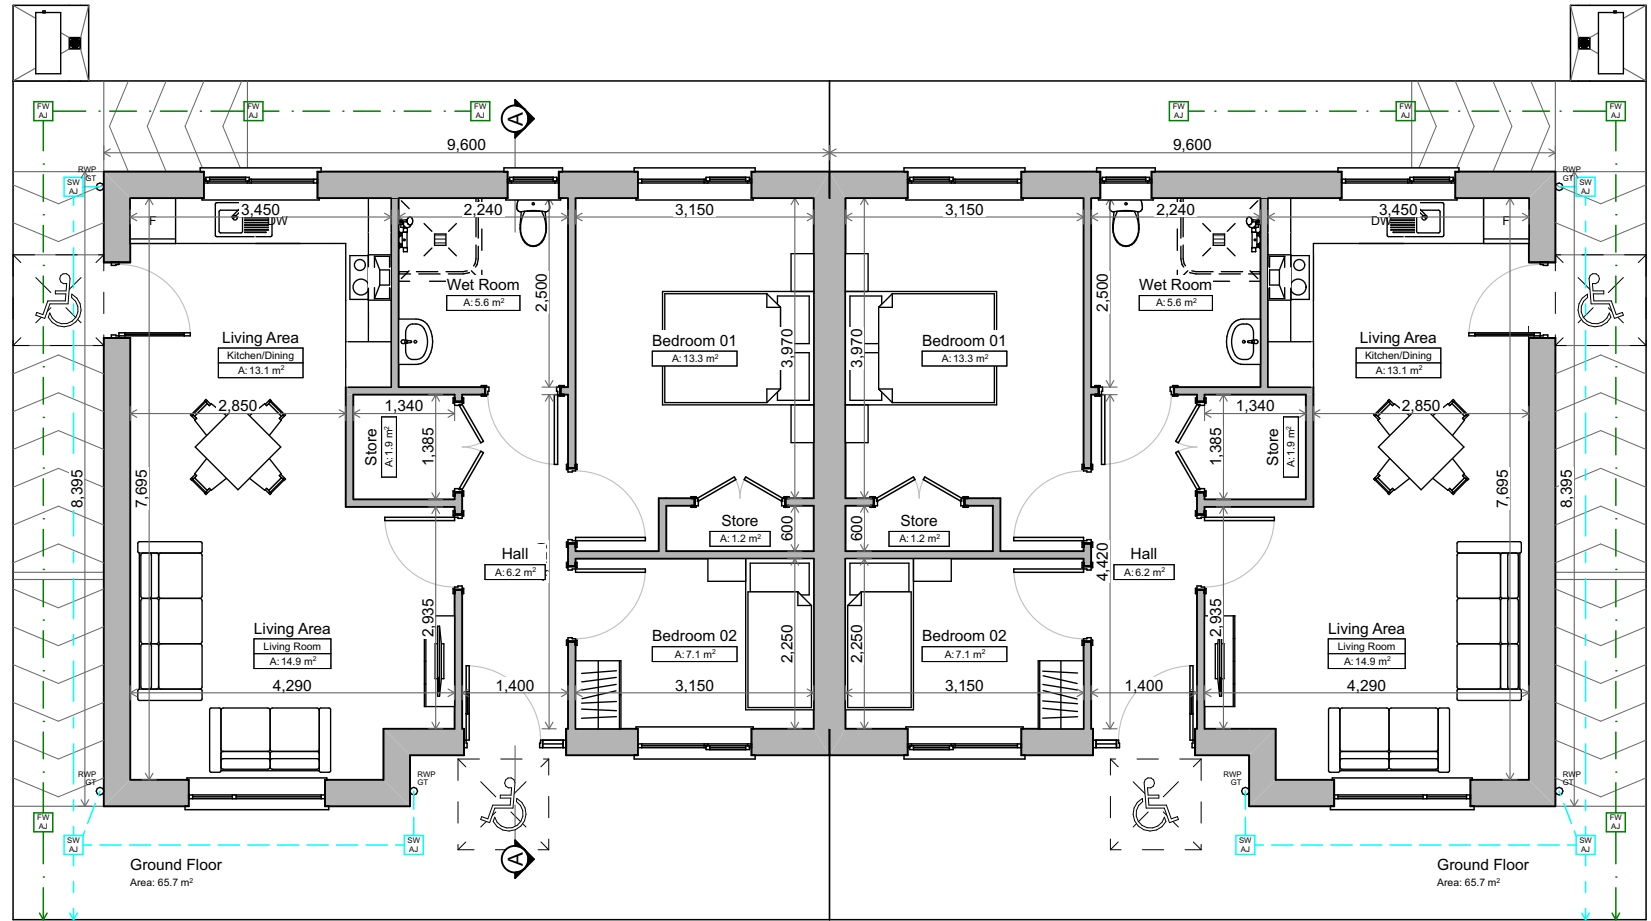


1 Ground Floor 1:100

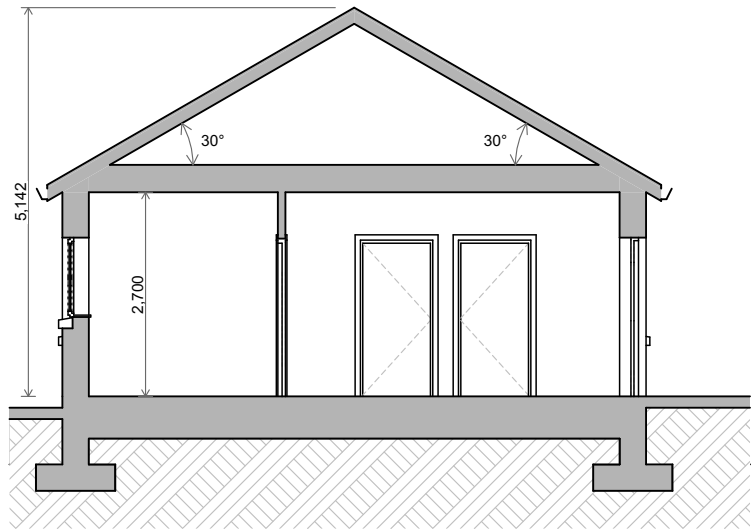


2 Section A-A 1:100




3 Front Elevation 1:100

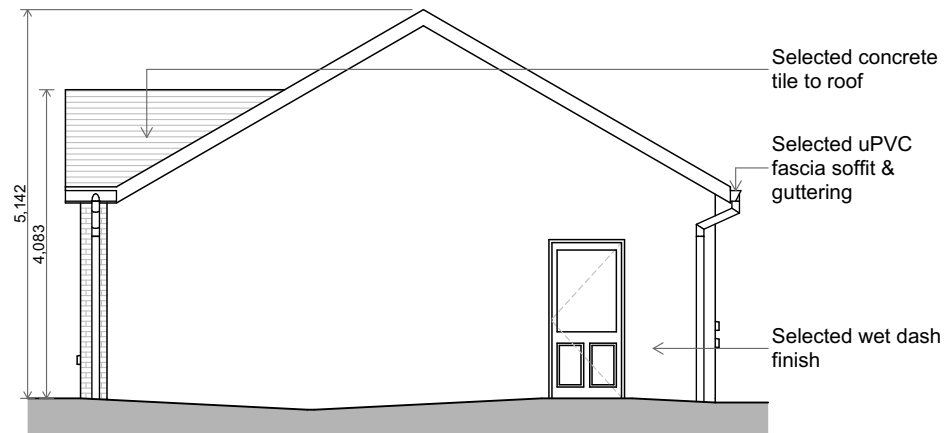

4 Side Elevation 1:100

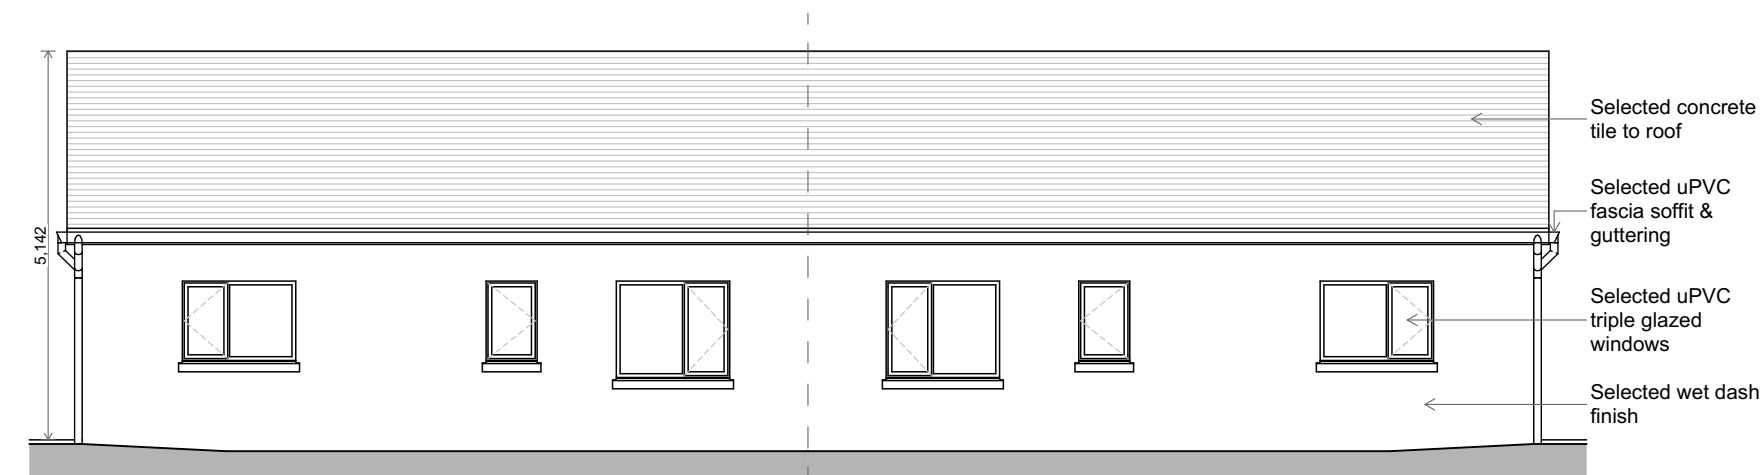

5 Rear Elevation 1:100

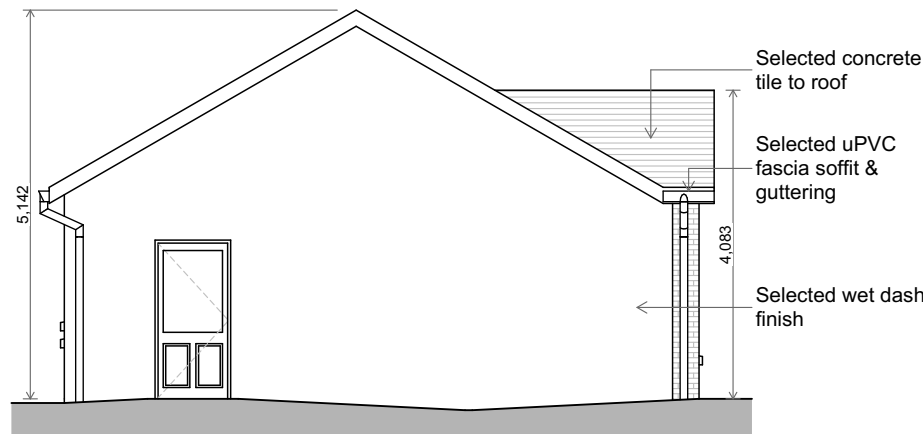

6 Side Elevation 1:100

House Type	No. of Bedrooms	No. of Bed spaces	Floor Area (m2)		Aggregate Living Area (m2)		Living Room Width (m)		Main Bedroom				Double Bedroom				Single Bedroom Area				Aggregate bedroom Area (m2)		Storage Area (m2)	
			Reqd. Min	Provided	Reqd. Min	Provided	Reqd. Min	Provided	Reqd. Min Area (m2)	Provided (m2)	Reqd. Min Width (m)	Provided Width (m)	Reqd. Min Area (m2)	Provided (m2)	Reqd. Min Width (m)	Provided Width (m)	Reqd. Min Area (m2)	Provided (m2)	Reqd. Min Width (m)	Provided Width (m)	Reqd. Min	Provided	Reqd. Min	Provided
H16	2	3	60.0	65.7	28.0	28.0	3.6	4.290	13.0	13.3	2.8	3.150	11.4	N/A	2.8	N/A	7.1	7.1	2.1	2.250	20.0	20.4	3	3.1

Rev	Issue Date	Description	Approved by
A	12/09/2023	Revised floor plan & elevations	JMCD

PLANNING

Wynne Gormley Architects & Surveyors Ltd.

© WGG ARCHITECTS & SURVEYORS LTD
COPYRIGHT RESERVED

JOB DETAILS

Proposed Housing Development @
Portaliffe, Kileshandra, Co. Cavan for Cavan
County Council

Scale @ A2 1:100, 1:1	Dwg.no PL23-018-100	Amend. A
Date 12/09/2023	Description House Type 'H16' (2B-3P) - Floor Plan, Elevations & Section	
Drawn by J. McDermott		
Checked by E. Gilsenan		