


Area of works

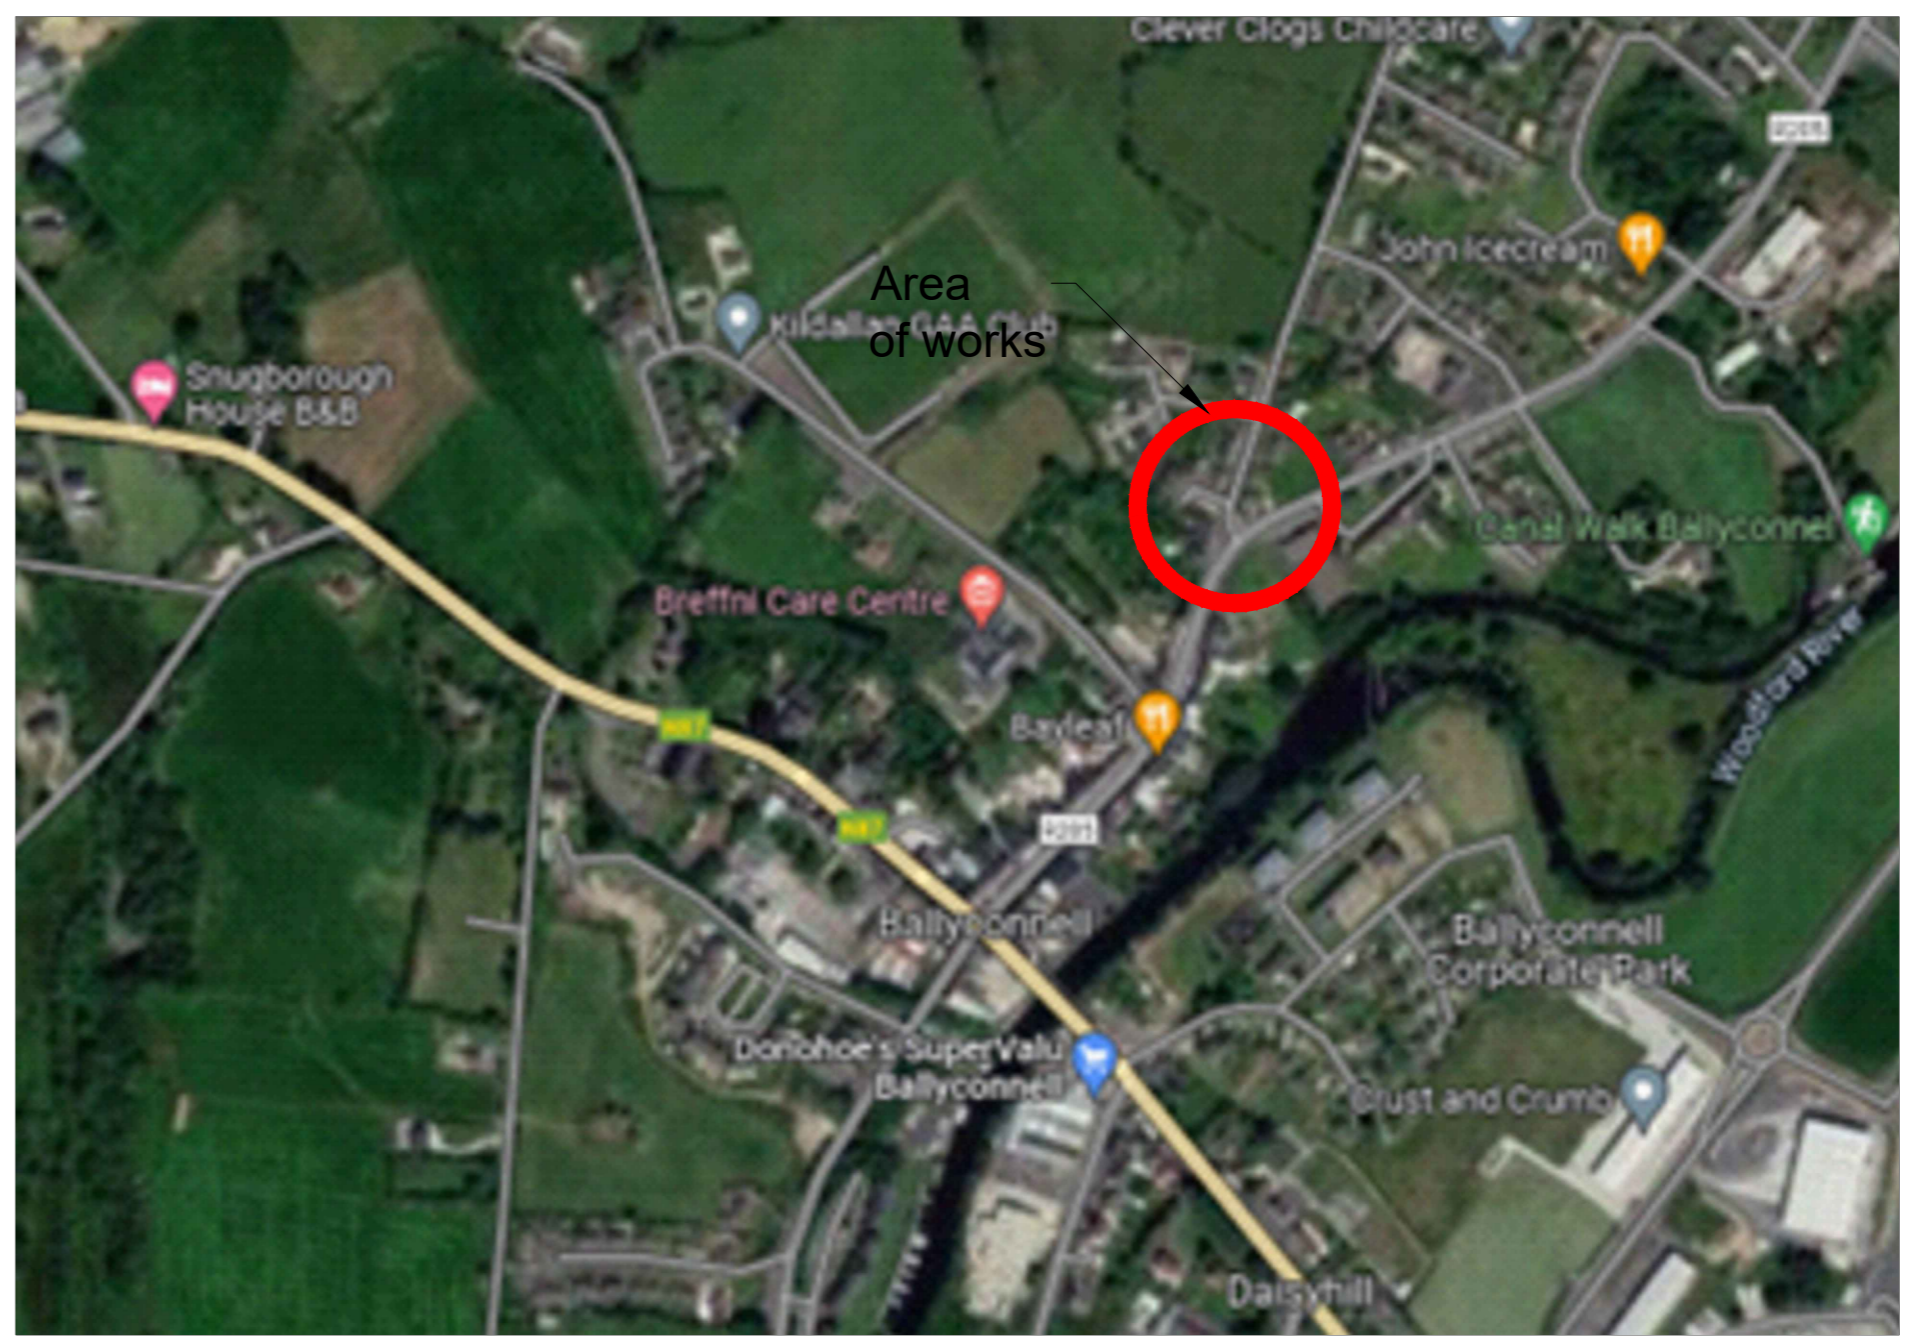

Location Map OS Sheet No. 1411-B Scale NTA



Photo 1: Existing Photo

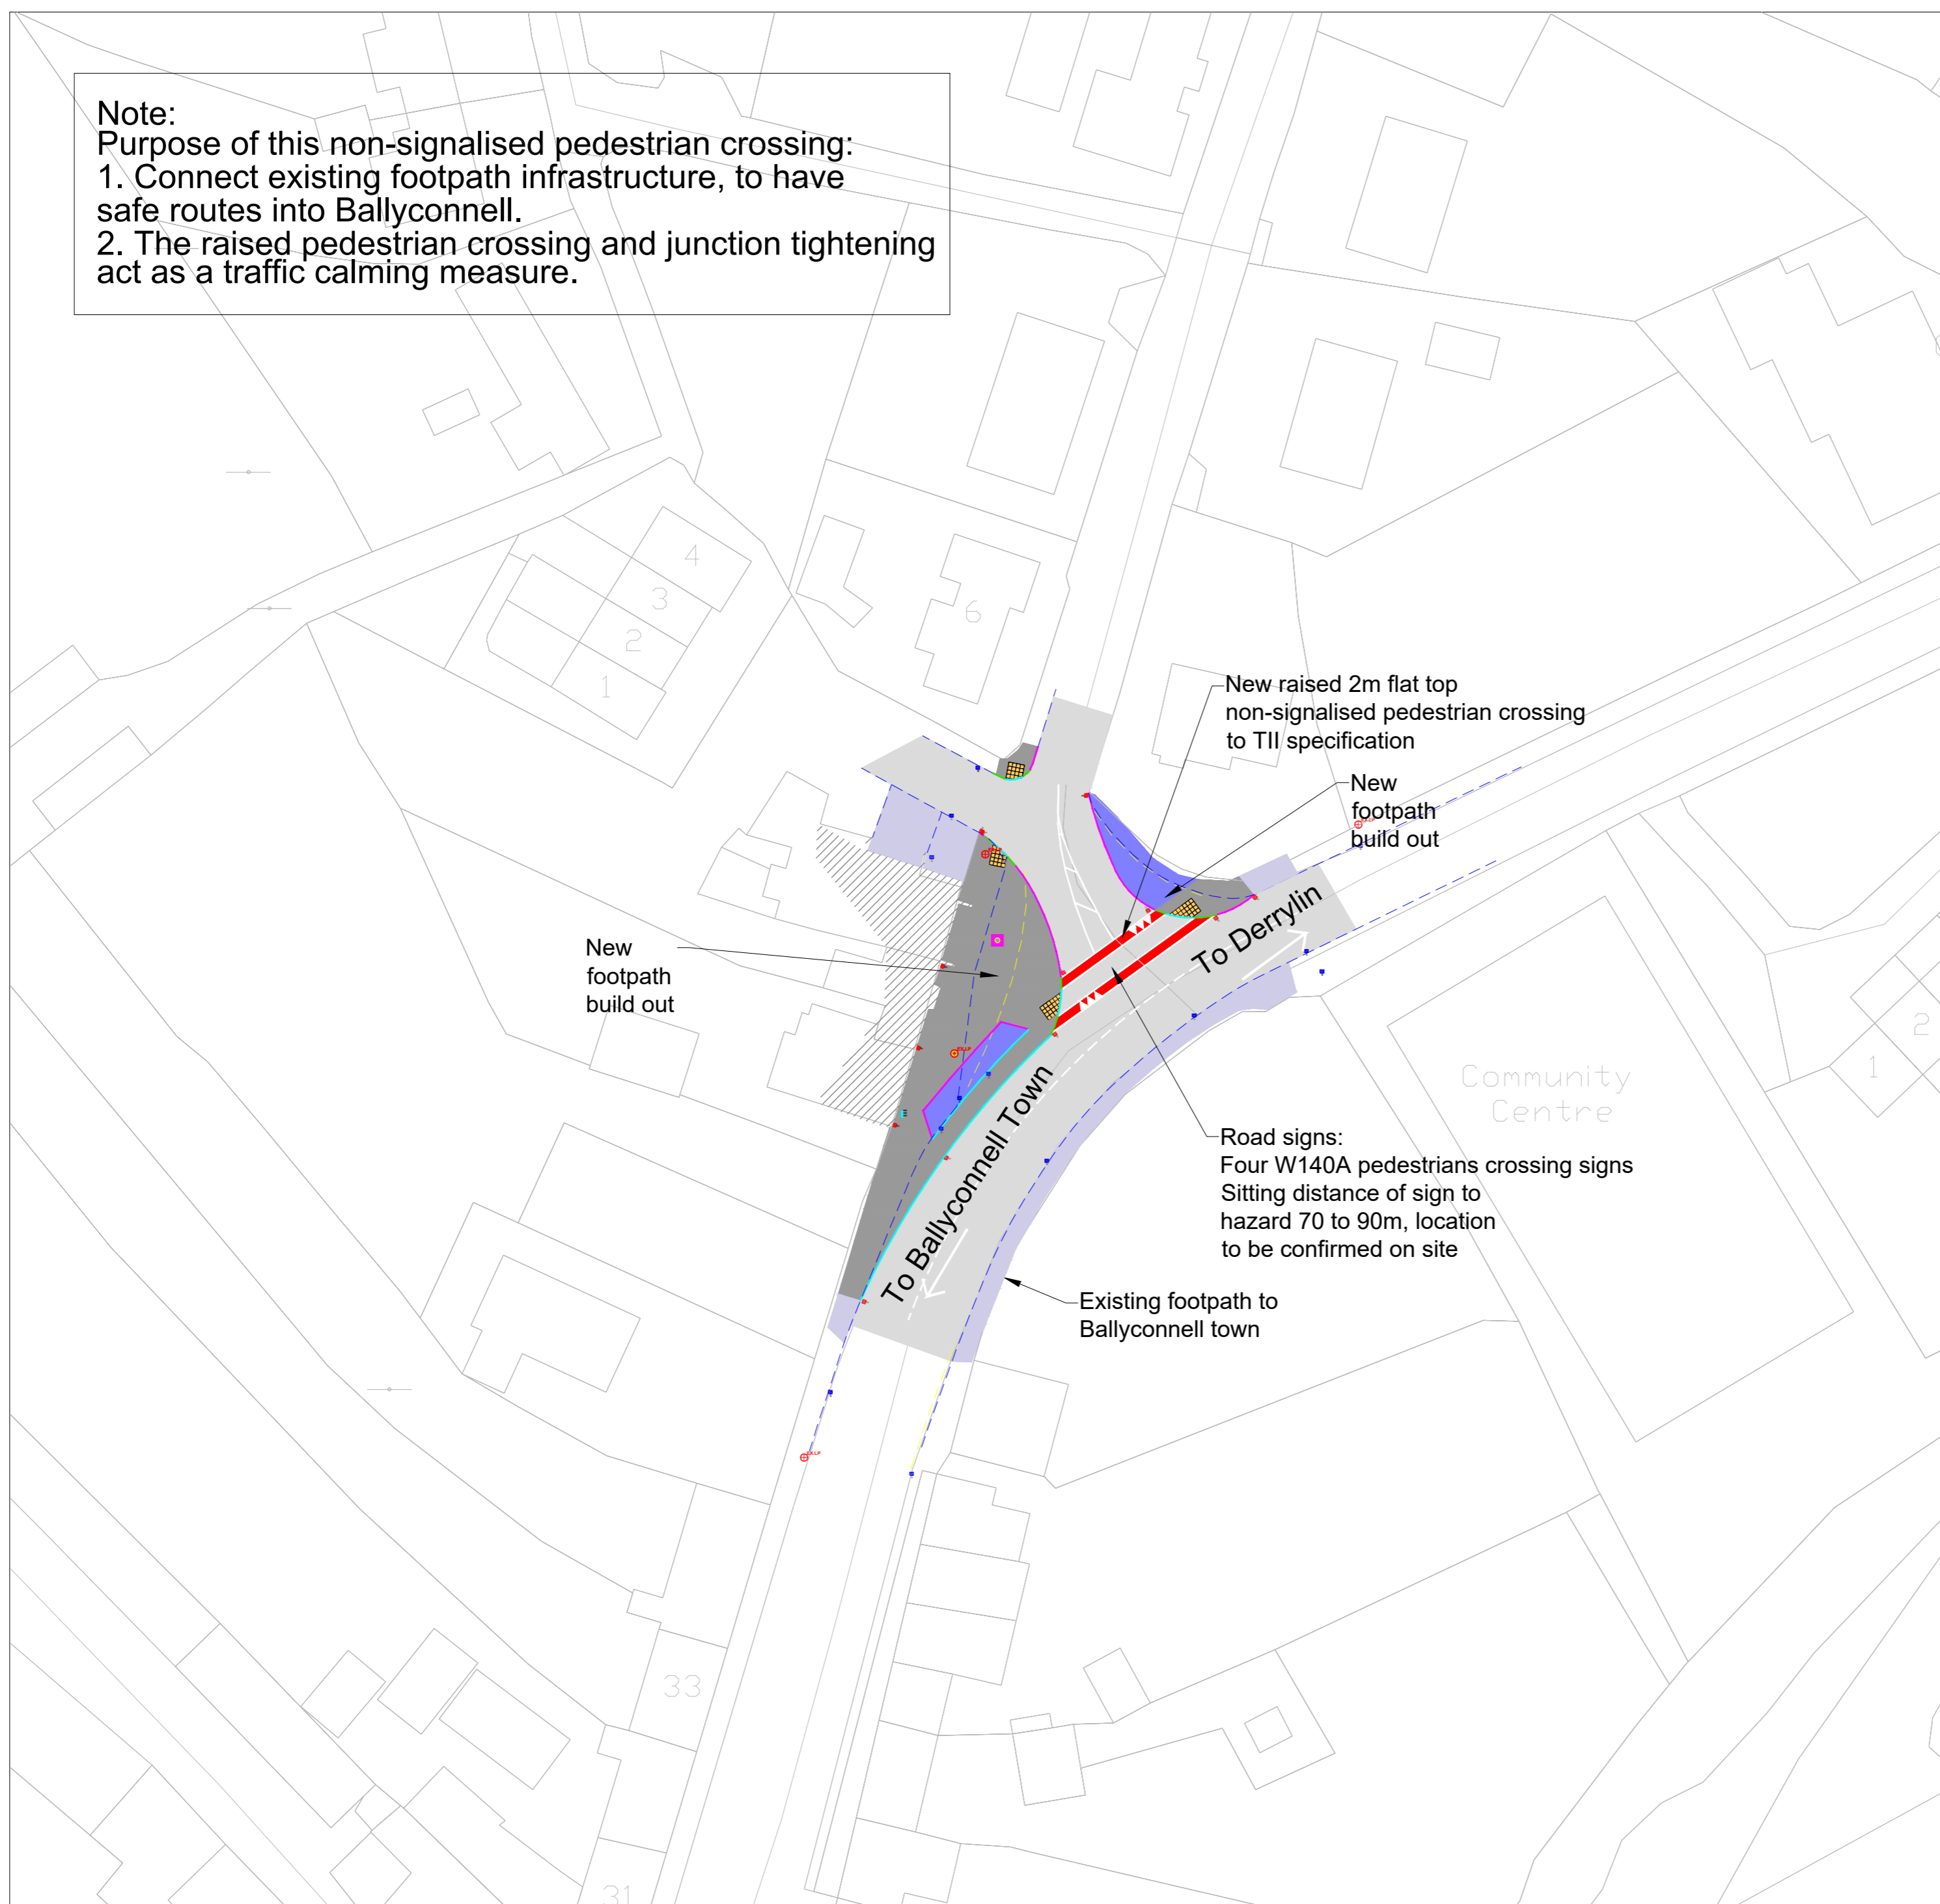


Photo 2: Existing Photo



Photo 3: Existing Photo

Note:  
Purpose of this non-signalised pedestrian crossing:  
1. Connect existing footpath infrastructure, to have safe routes into Ballyconnell.  
2. The raised pedestrian crossing and junction tightening act as a traffic calming measure.



LEGEND	
Wall Boundary	
New 20mm upstand Dropped Kerb	
New 125mm upstand road kerb	
New transition kerb	
Existing kerb line	
Existing Carriageway	
New XF4 Concrete footpath	
New Bituminous Footpath	
Existing footpath to remain	
Existing water gullies	
Proposed water gullies	
Tactile Paving Type 1	
Existing Lighting Column	
Manhole covers	

Rev.	By	Date	Description
A	TS	18/7/23	Issue for tender



PADDY CONNAUGHTON  
DIRECTOR OF SERVICES  
ROADS AND INFRASTRUCTURE  
CAVAN COUNTY COUNCIL  
COURTHOUSE  
FARNHAM ST.  
CAVAN

PROJECT	: CN/23/XXX_ACTIVE_TRAVEL
COMPONENT	: PROPOSED_JUNCTION_TIGHTENING_IN_BALLYCONNELL
TITLE	: LOCATION_LAYOUT
Designed By:	OM/JS
File Location:	FILE_LOCATION
Drawn By	: TS
Scale:	1:500@A1
Checked By:	OM/JS
Date:	APRIL_2023

T110