



# Belturbet

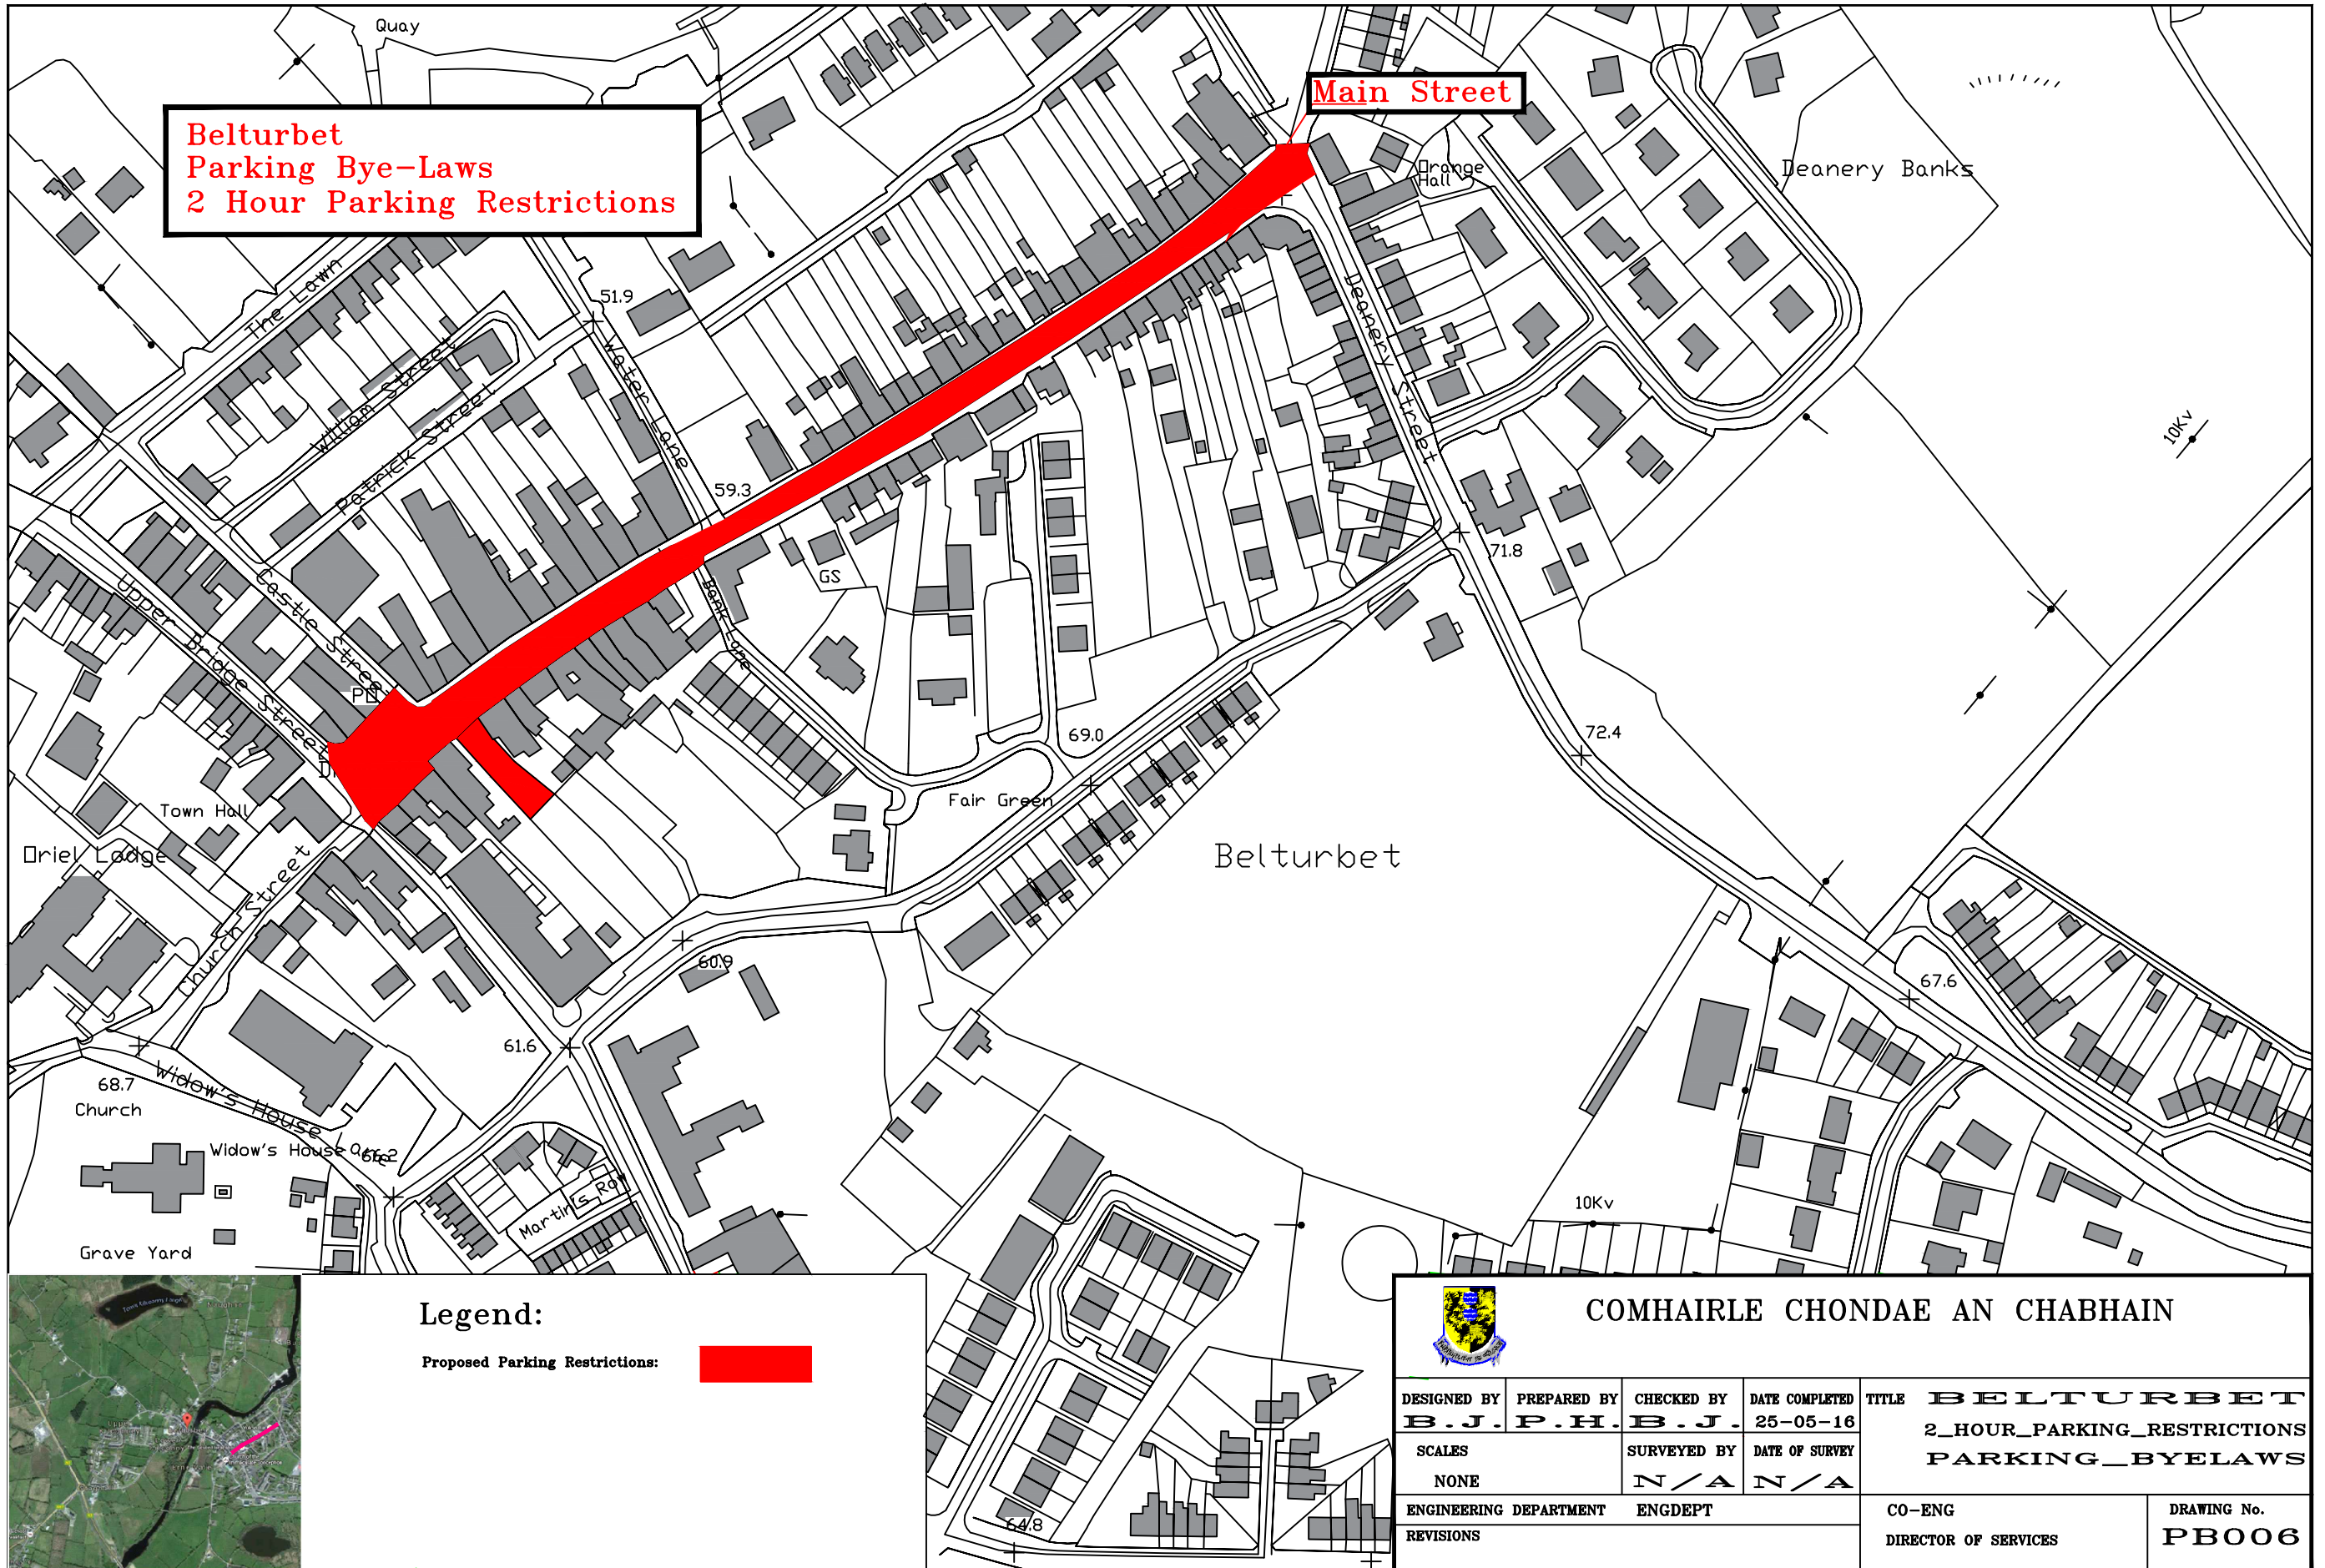

**Legend:**

Proposed Parking Restrictions:



 <b>COMHAIRLE CHONDAE AN CHABHAIN</b>				
DESIGNED BY <b>B.J.P.H.</b>	PREPARED BY <b>B.J.</b>	CHECKED BY <b>B.J.</b>	DATE COMPLETED <b>25-05-16</b>	TITLE <b>BELTURBET 2_HOUR_PARKING_RESTRICTIONS PARKING_BYELAWS</b>
SCALES <b>NONE</b>		SURVEYED BY <b>N/A</b>		DATE OF SURVEY <b>N/A</b>
ENGINEERING DEPARTMENT <b>REVISIONS</b>		ENGDEPT		CO-ENG <b>DIRECTOR OF SERVICES</b>
				DRAWING No. <b>PB006</b>