


PROPOSED STORM SEWER SECTIONS
S1-Sext

HORIZONTAL SCALE 1:1000
VERTICAL SCALE 1:100

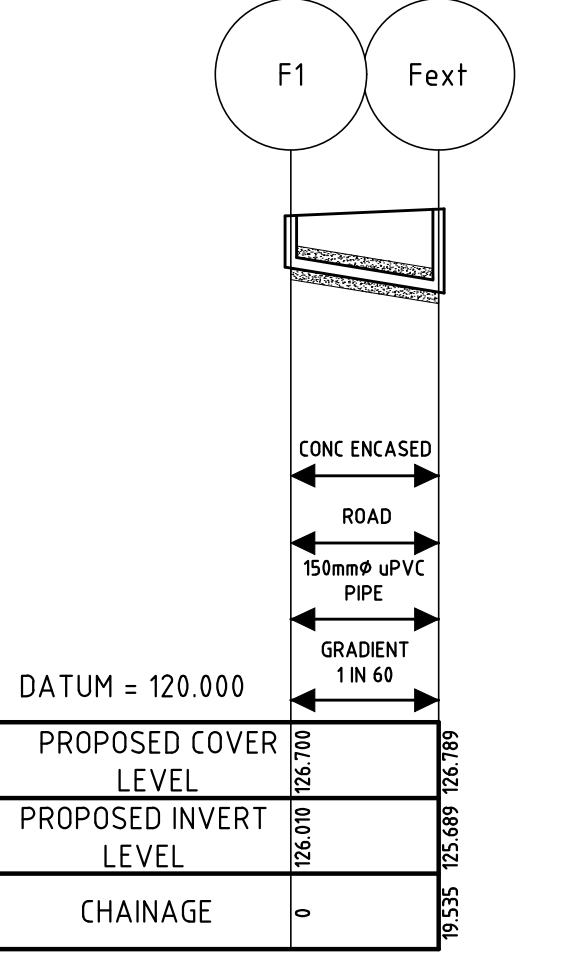

PROPOSED FOUL SEWER SECTIONS
F1-Fext

HORIZONTAL SCALE 1:1000
VERTICAL SCALE 1:100

LEGEND

- PROPOSED STORM SEWER
- EXISTING STORM SEWER
- PROPOSED STORM MANHOLE
- PROPOSED ROAD GULLY
- PROPOSED FOUL SEWER
- EXISTING FOUL MANHOLE
- PROPOSED FOUL MANHOLE
- IRISH WATER INSPECTION CHAMBER
- FINISHED FLOOR LEVELS
- FINISHED ROAD LEVELS
- SITE BOUNDARY

LEGEND

- PROPOSED WATERMAIN
- EXISTING WATERMAIN
- SLUICE VALVE
- SCOUR VALVE
- HYDRANT
- AIR VALVE
- BULK METER
- WATER BOUNDARY BOX

Notes:
COPYRIGHT RESERVED - THIS DRAWING IS NOT TO BE USED FOR A PURPOSE OTHER THAN THAT FOR WHICH IT HAS BEEN ISSUED BY ALAN TRAYNOR CONSULTING ENGINEERS. NOR IS IT TO BE COPIED OR REPRODUCED IN ANY MANNER WITHOUT WRITTEN CONSENT.

REV.	DATE	DESCRIPTION	APPROVED

CLIENT	CAVAN COUNTY COUNCIL			
PROJECT TITLE	PROPOSED HOUSING DEVELOPMENT AT FAIRMOUNT CLOSE, KINGSCOURT, CO. CAVAN			
DRAWING TITLE	STORM AND FOUL SEWER LAYOUT AND SECTIONS & WATERMAIN LAYOUT			
SCALE	SHOWN	DRAWN	CHECKED	APPROVED
		MARC MCBRIDE	LIAM MCELGUNN	ALAN TRAYNOR
		DATE	DATE	DATE
		JULY 2020	JULY 2020	JULY 2020
DRAWING No.	20-174-101			REV.

ISO 9001 CERTIFICATION EUROPE

Alan Traynor Consulting Engineers Ltd

Belturbet Business Park
Creany Belturbet
Co. Cavan
H14N94

Bond House
9-10 Lower Bridge Street
Dublin 8
D08TH76

TEL: (+353) 49 9522238
E-MAIL: info@alantraynor.com
WEB: www.alantraynor.com

TEL: (+353) 1 9697881
E-MAIL: dubin@alantraynor.com
WEB: www.alantraynor.com