

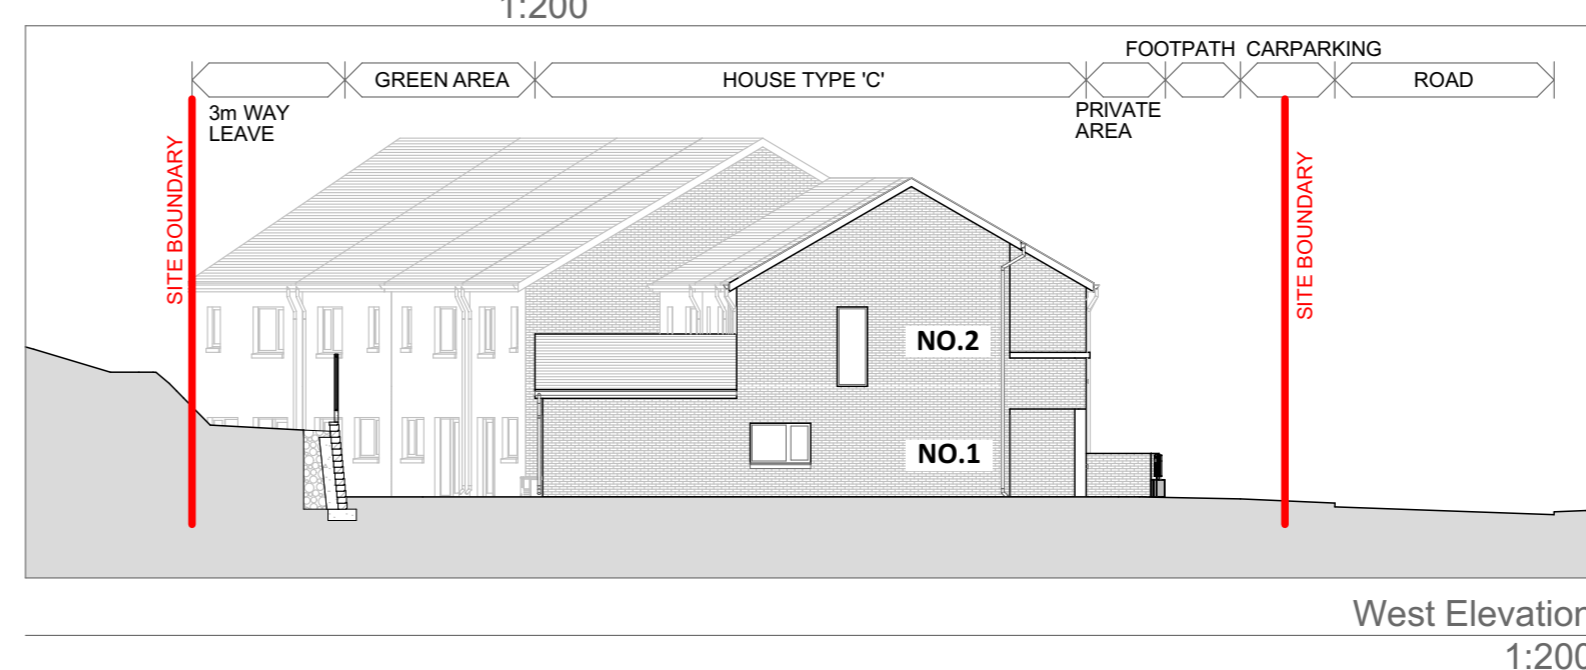
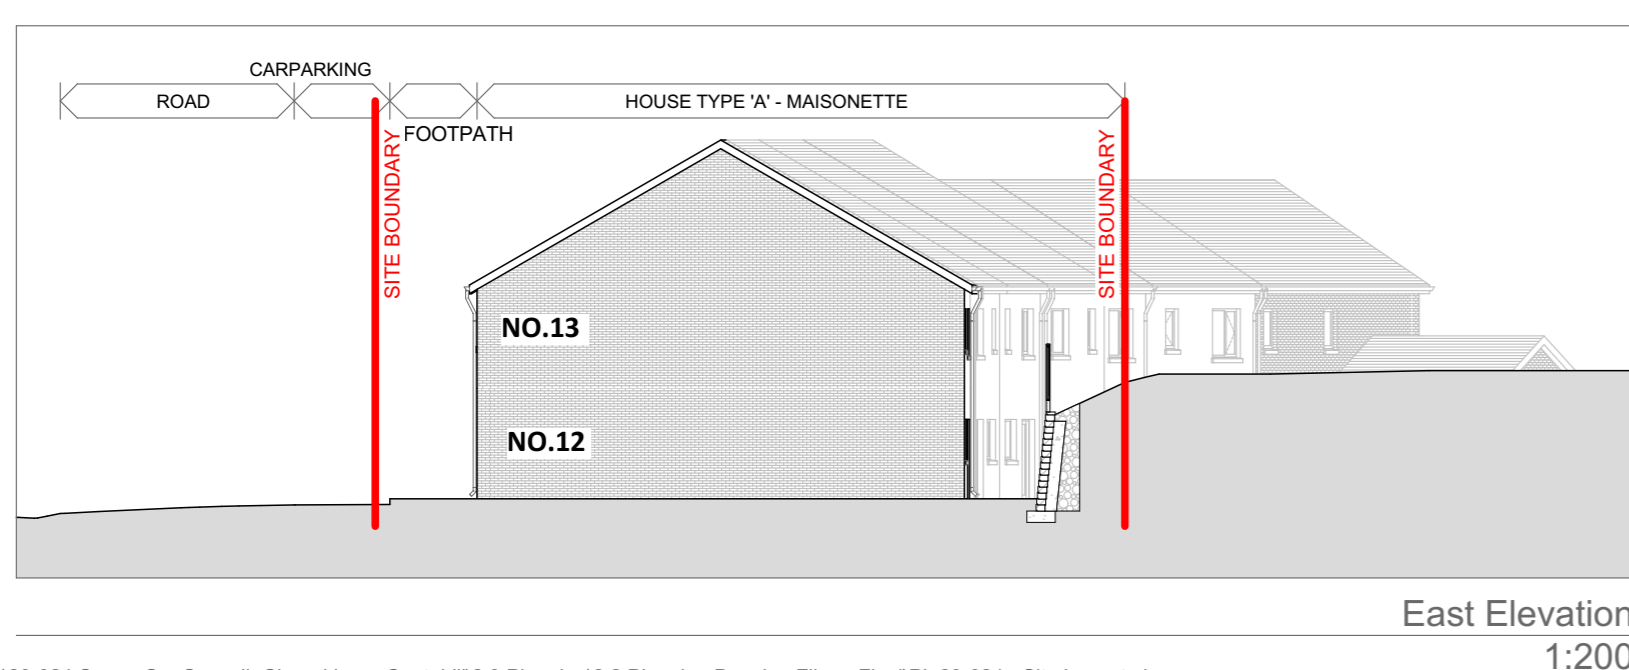


Site Survey
1:250

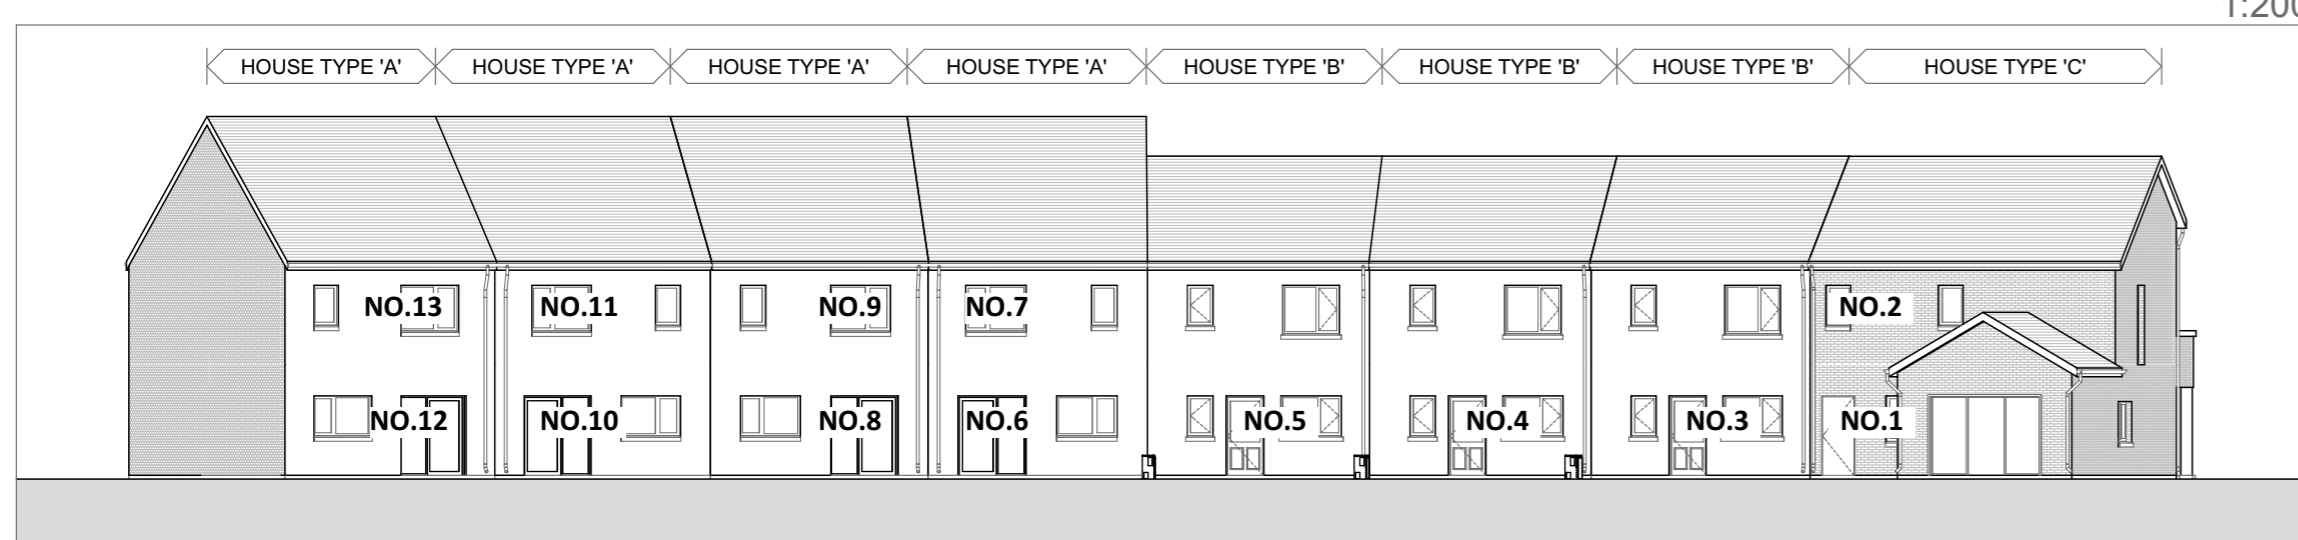

Proposed Site Layout Plan
1:250

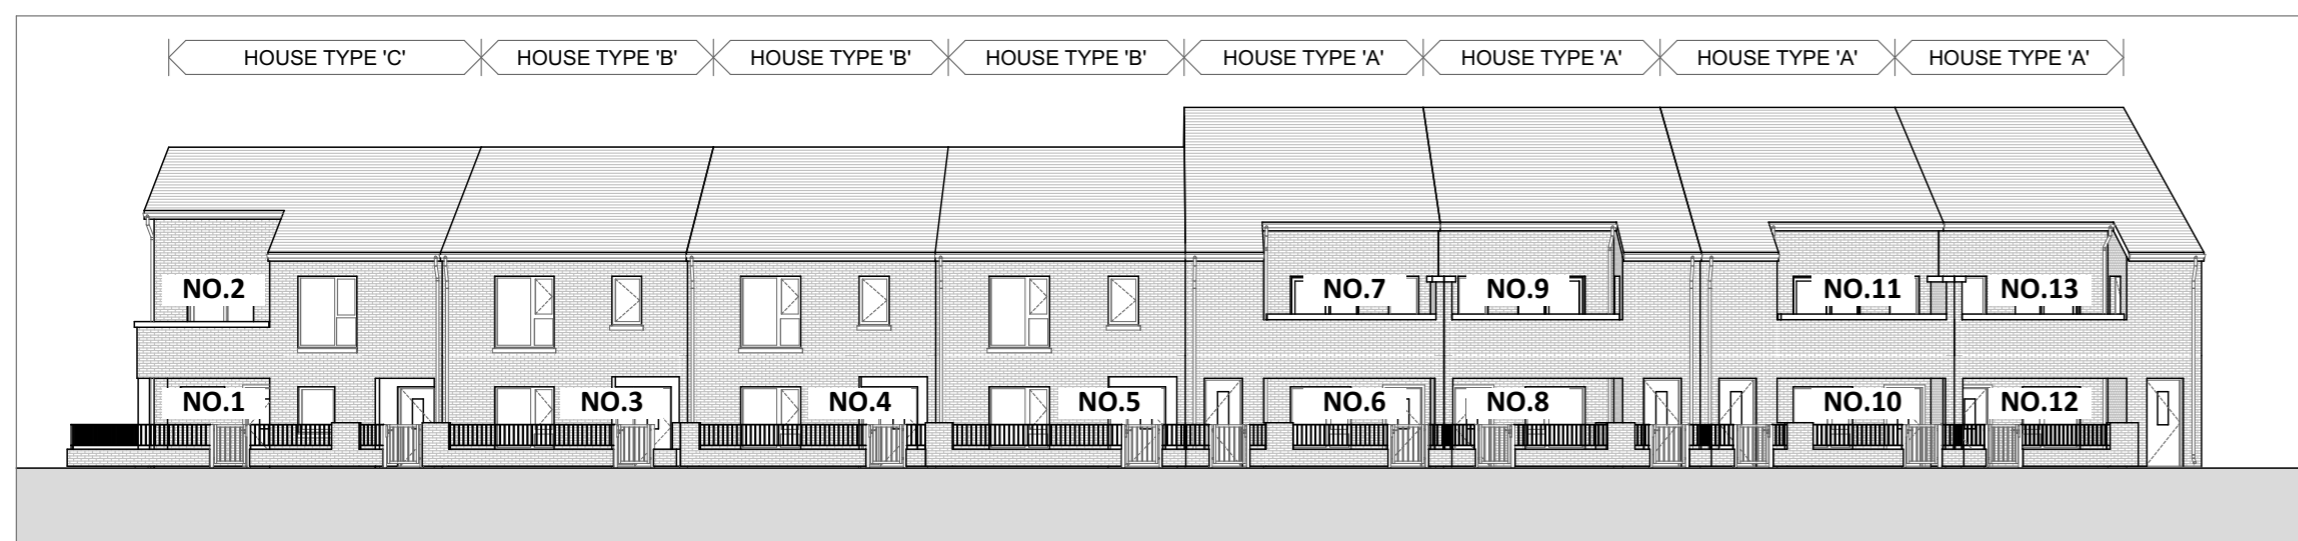

- Existing Access Road
- Existing Pedestrian Path Along Access Road
- Parking Space
- Footpath
- Private Open Space (Lawn)
- Public Open Space (Lawn)
- Site Boundary
Area: 0.25ha / 0.62 acre

Rev	Issue Date	Description	Approved by

PLANNING DRAWING ONLY

Wynne Gormley Gilsean Architects & Surveyors Ltd.

© WGG ARCHITECTS & SURVEYORS LTD
COPYRIGHT RESERVED

Proposed Housing Development @ Chapel Lane, Cootehill, Co. Cavan for Cavan County Council

Scale @ A1	Drawn no	Amend.
As indicated	PL 23-024-002	
Date	Description	
21/11/2023	Proposed Site Layout Plan, Street Survey & Site Elevations	
Drawn by		
J. Mrowiec		
Checked by		
E. Gilsean		

21, Church View, Cavan
 T +353 49 43 61096
 F +353 49 43 62907
 E info@wggarchitects.ie
 W www.wggarchitects.ie