


PROPOSED STRADONE STREET ELEVATION


LEGEND	
1	Proposed timber/aluminium type glazing/doors
2	Proposed stone/render
3	Proposed benches
4	Proposed slate/tile finish
E1	Existing render finish(to be repaired)
E2	Existing uPVC/Aluminium window
E3	Existing tiled type roof / natural slate
E4	Existing signage

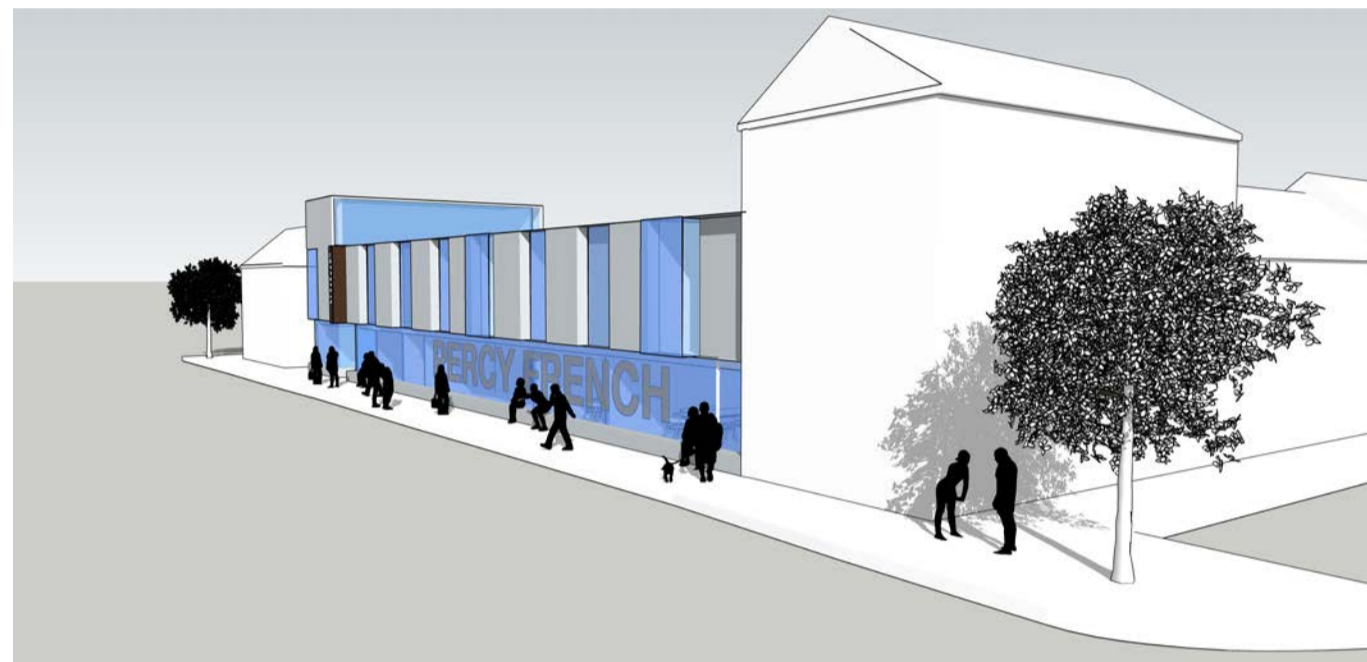

Proposed 3d view
View along stradone street looking North




Proposed 3d view
View along stradone street looking South

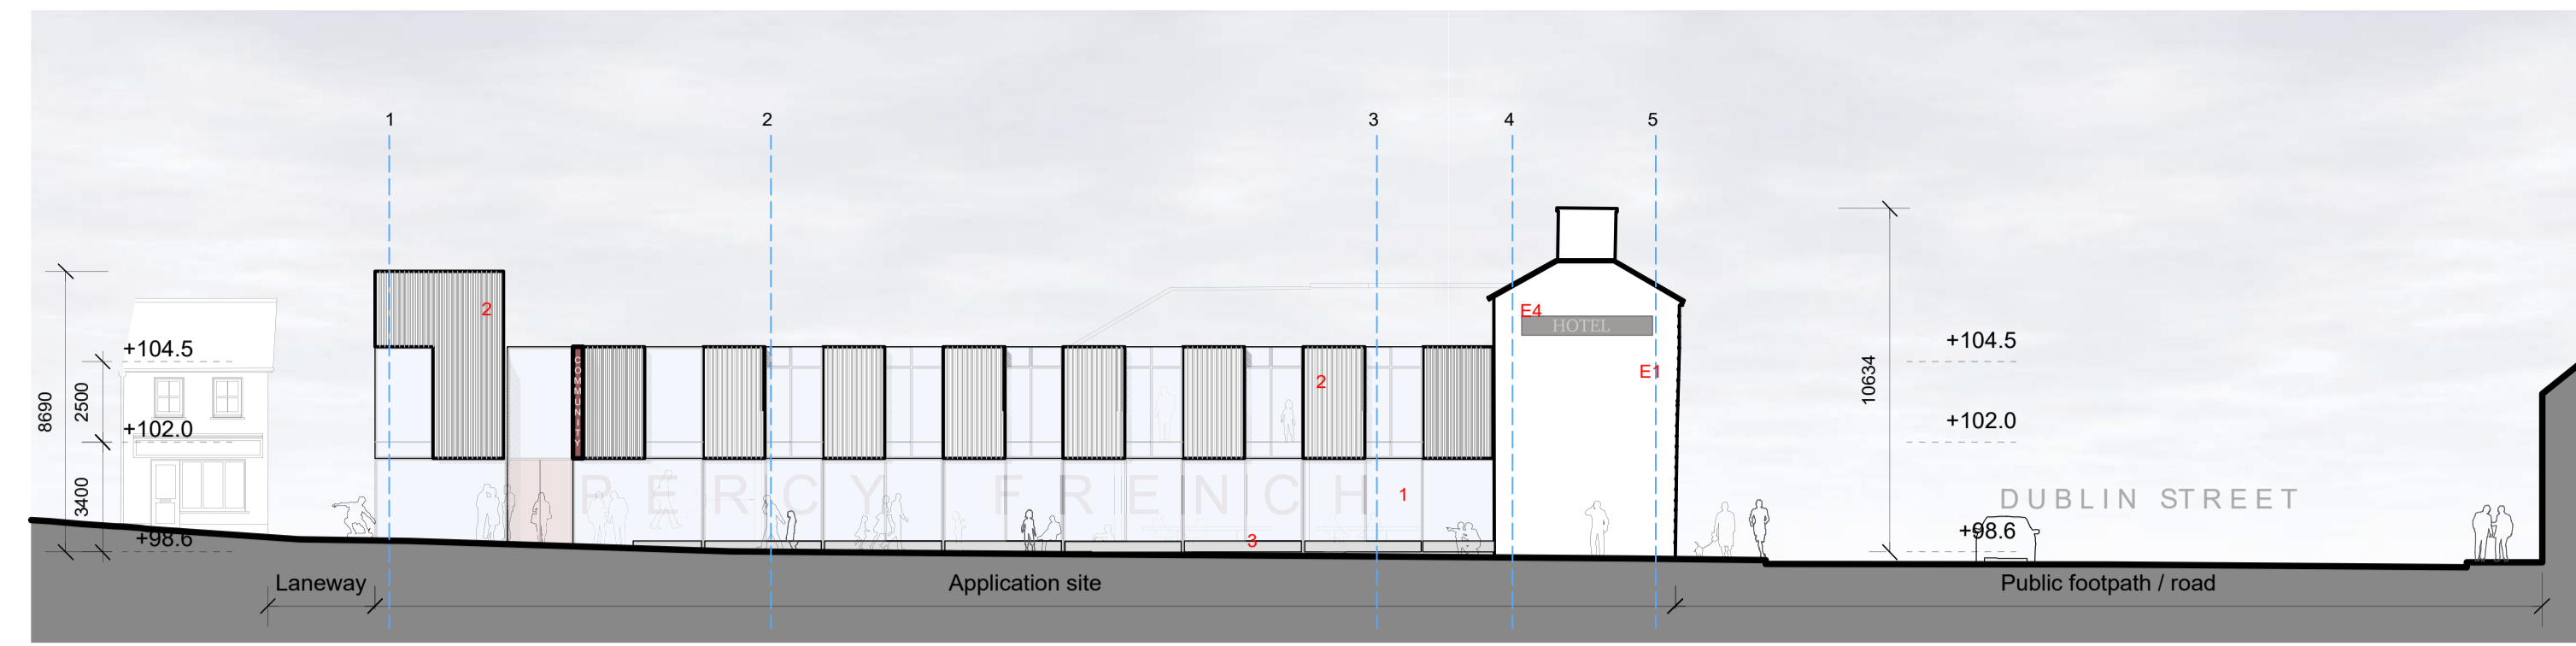

PROPOSED STRADONE STREET ELEVATION

LEGEND	
1	Proposed timber/aluminium type glazing/doors
2	Proposed stone/render
3	Proposed benches
4	Proposed slate/tile finish
E1	Existing render finish(to be repaired)
E2	Existing uPVC/Aluminium window
E3	Existing tiled type roof / natural slate
E4	Existing signage

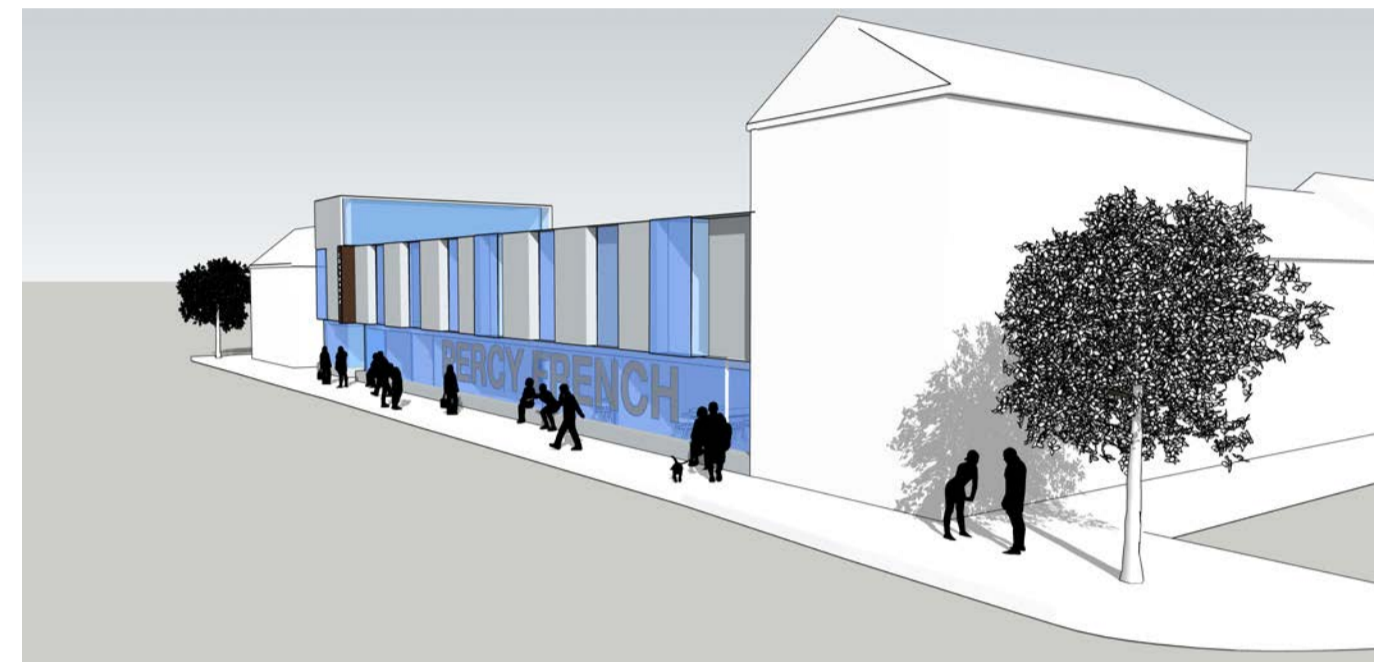

Proposed 3d view
View along stradone street looking North




Proposed 3d view
View along stradone street looking South

REVISION	NOTES
revision	levels All levels and dimensions to be checked onsite. Any discrepancies to be reported to Cooney Architects on no scale off this drawing. Use figured dimensions only.
revision	This drawing is to be read in conjunction with all other relevant Engineering and Architectural drawings and specifications. General structure only. To be cross referenced with all associated Engineers drawings.
revision	copyright This drawing and design is copyright, and may not be reproduced without Cooney Architects permission.

PART 8 APPLICATION	CAKM Architects
project title	Retention/renovation of former percy french hotel
client	Cavan County Council
drawn by	AOT/NT
checked by	BB/EM
drawing no.	19033-PP- 300
drawing title	[Proposed Elevation]
scale	1:200 @ A3
date	August 2020
	The Old Brewery Club, 32 The Coonem, Dublin 8, T 01 4533 444 F 01 4533 445
	12 Main Street, Inverness, Enniskillen, BT16 1LJ
	T 028 686 28068 F 28 686 28055


REVISION	NOTES
revision	levels All levels and dimensions to be checked onsite. Any discrepancies to be reported to Cooney Architects on no scale off this drawing. Use figured dimensions only.
revision	This drawing is to be read in conjunction with all other relevant Engineering and Architectural drawings and specifications. General structure only. To be cross referenced with all associated Engineers drawings.
revision	copyright This drawing and design is copyright, and may not be reproduced without Cooney Architects permission.

PART 8 APPLICATION	CAKM Architects
project title	Retention/renovation of former percy french hotel
client	Cavan County Council
drawn by	AOT/NT
checked by	BB/EM
drawing no.	19033-PP- 300
drawing title	[Proposed Elevation]
scale	1:200 @ A3
date	August 2020
	The Old Brewery Club, 32 The Coonem, Dublin 8, T 01 4533 444 F 01 4533 445
	12 Main Street, Inverness, Enniskillen, BT16 1LJ
	T 028 686 28068 F 28 686 28055

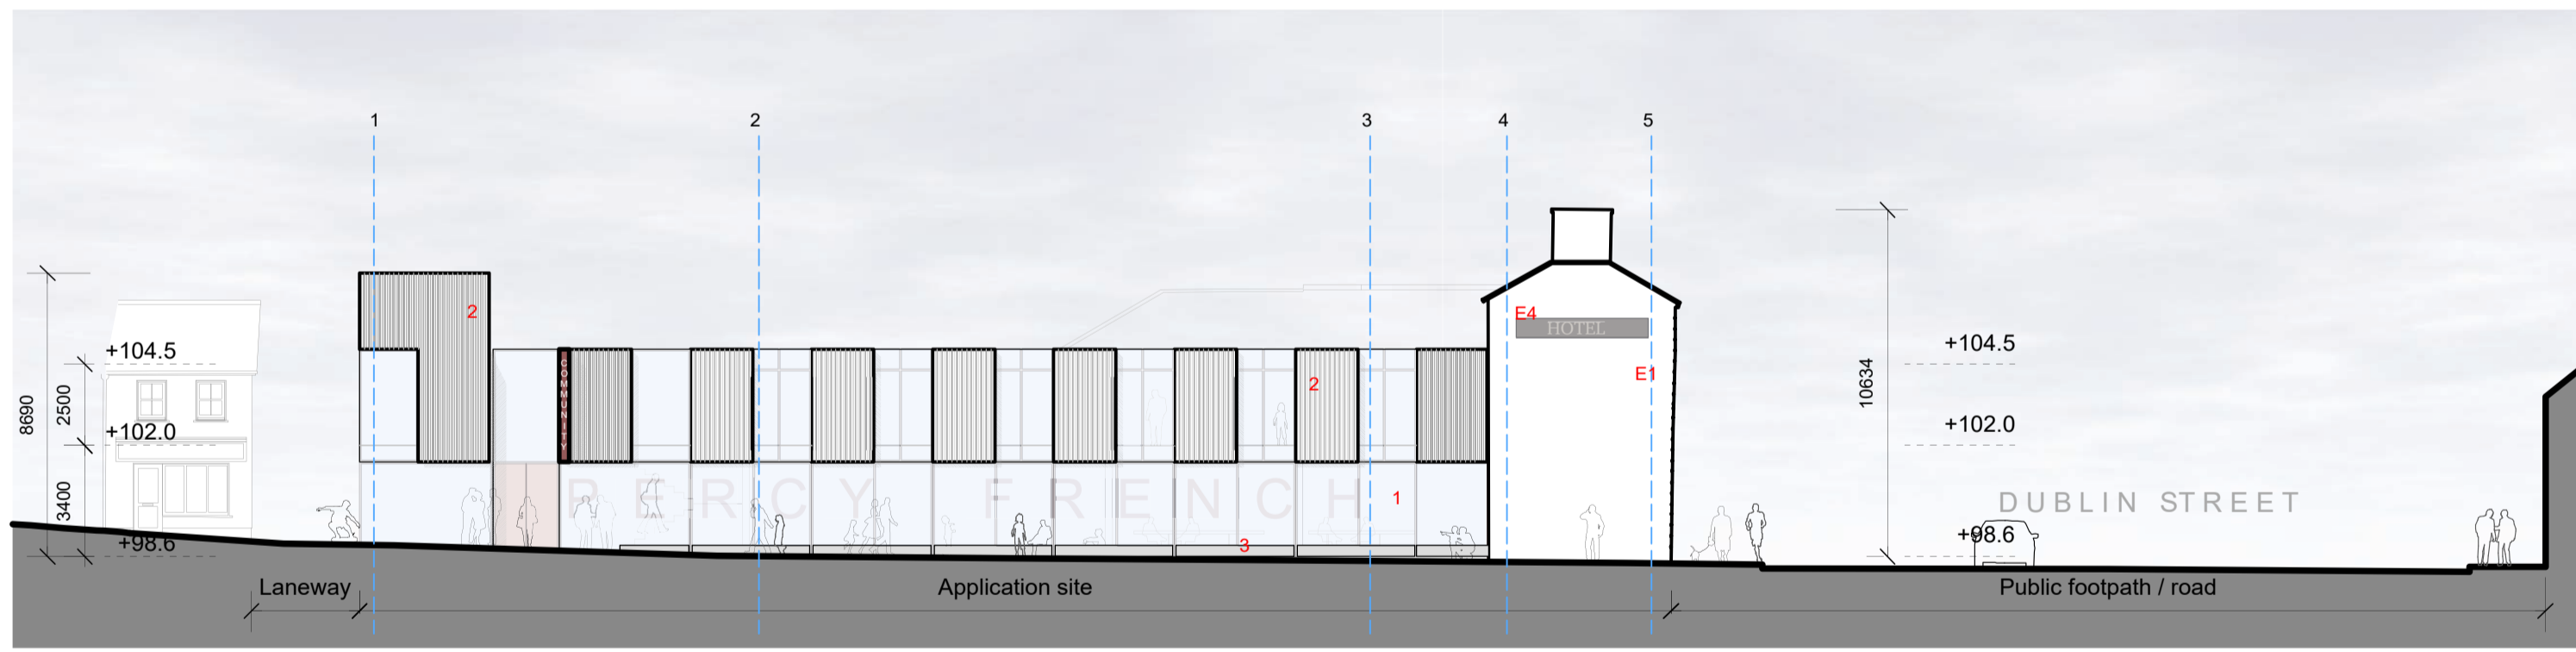

PROPOSED STRADONE STREET ELEVATION


LEGEND	
1	Proposed timber/aluminium type glazing/doors
2	Proposed stone/render
3	Proposed benches
4	Proposed slate/tile finish
E1	Existing render finish(to be repaired)
E2	Existing uPVC/Aluminium window
E3	Existing tiled type roof / natural slate
E4	Existing signage

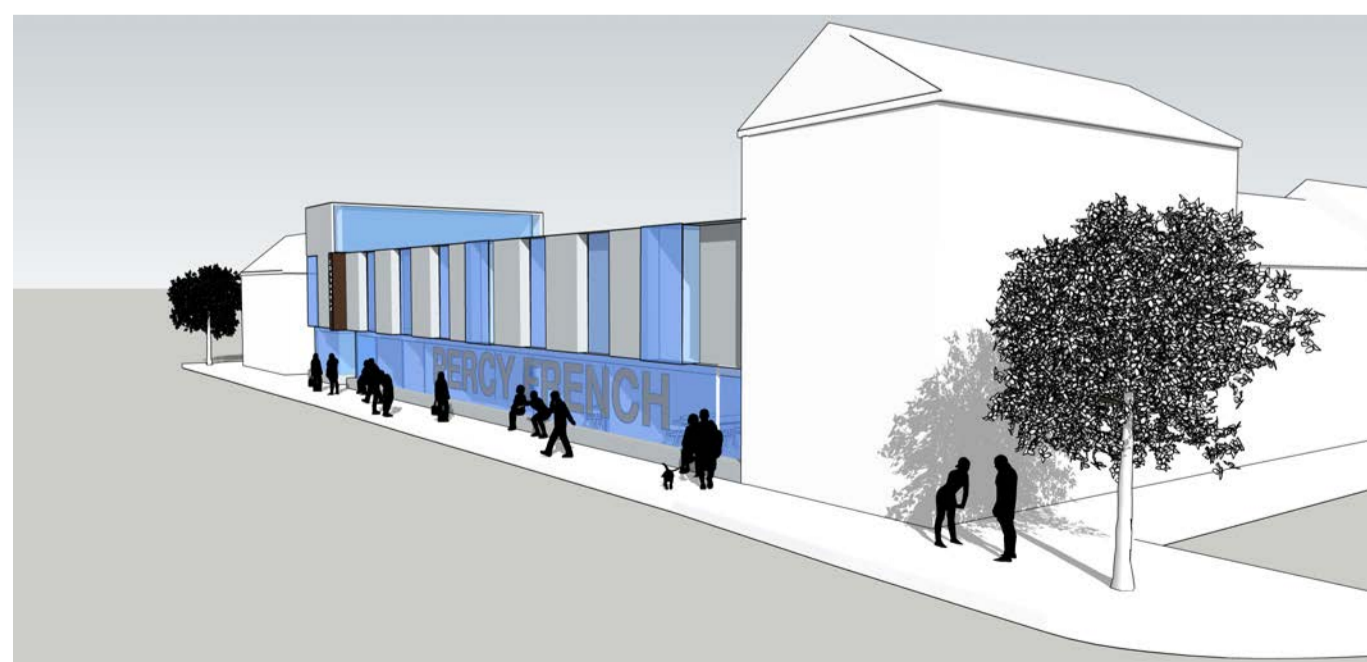

Proposed 3d view
View along stradone street looking North




Proposed 3d view
View along stradone street looking South

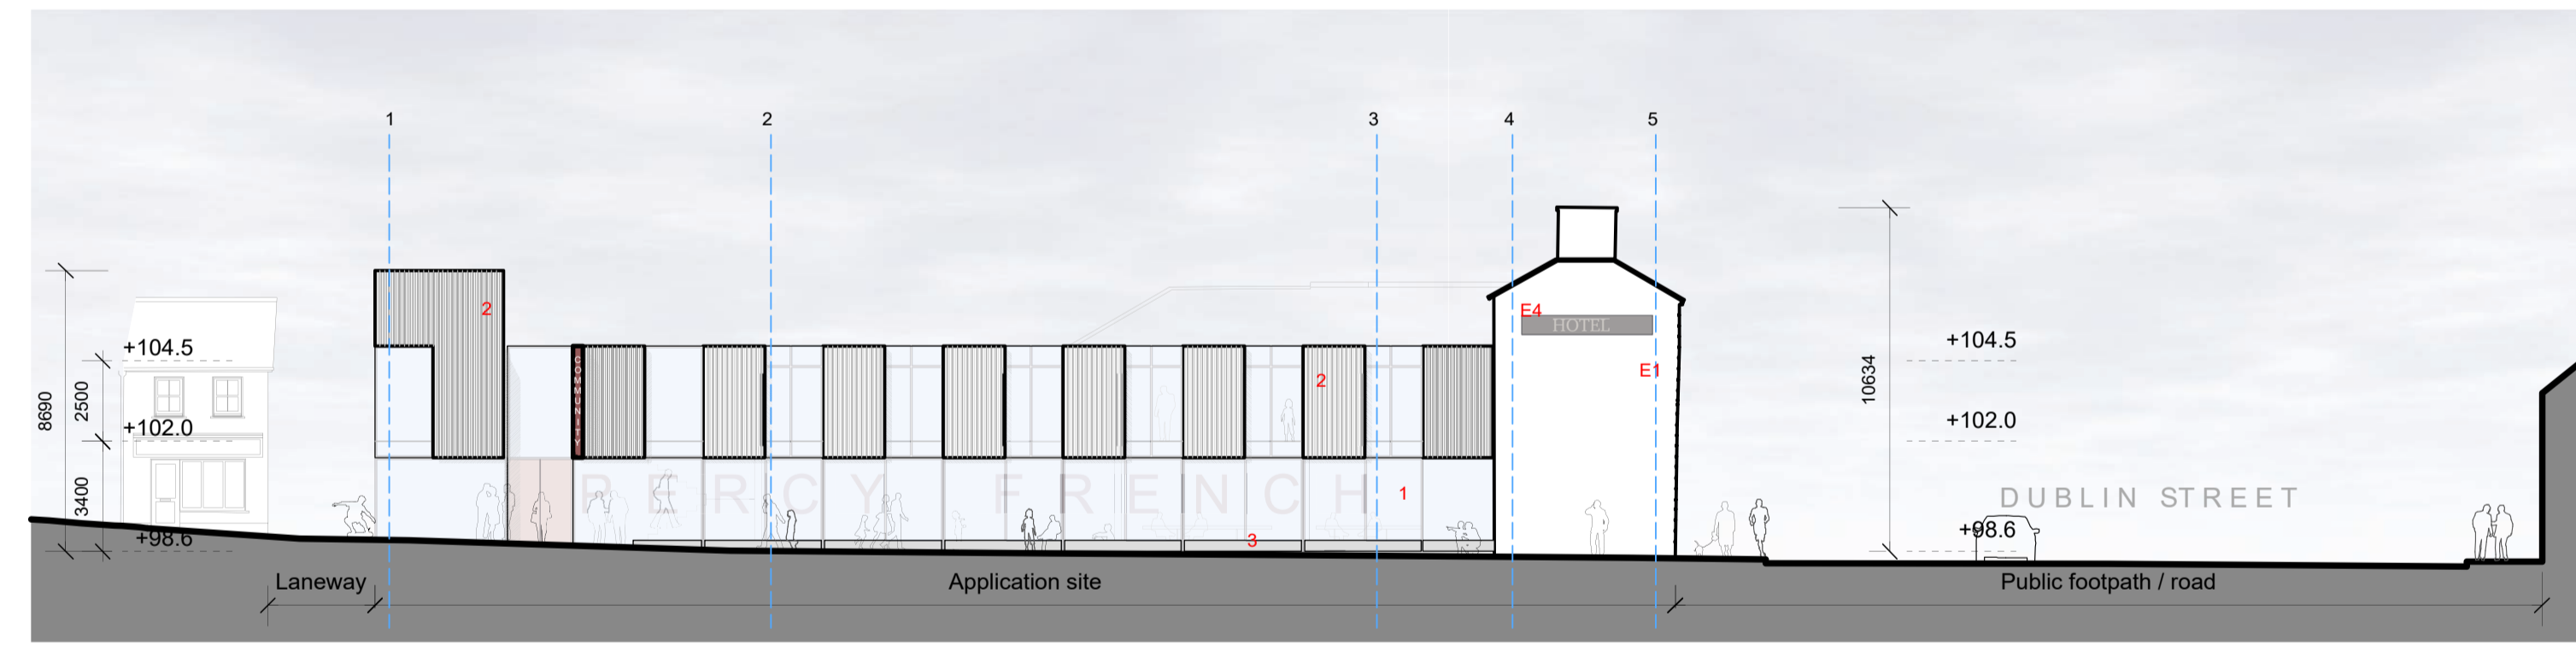

PROPOSED STRADONE STREET ELEVATION

LEGEND	
1	Proposed timber/aluminium type glazing/doors
2	Proposed stone/render
3	Proposed benches
4	Proposed slate/tile finish
E1	Existing render finish(to be repaired)
E2	Existing uPVC/Aluminium window
E3	Existing tiled type roof / natural slate
E4	Existing signage

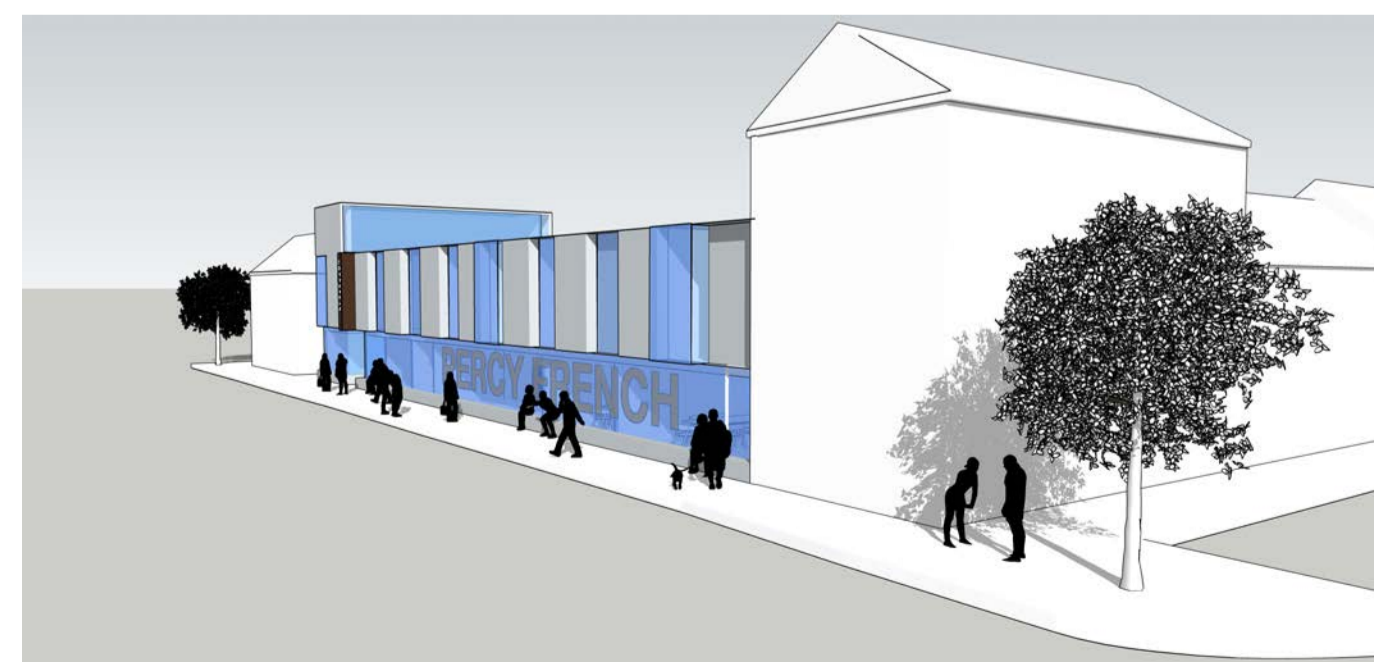

Proposed 3d view
View along stradone street looking North



Proposed 3d view
View along stradone street looking South

REVISION	NOTES
revision	levels All levels and dimensions to be checked onsite. Any discrepancies to be reported to Cooney Architects on no scale off this drawing. Use figured dimensions only.
revision	This drawing is to be read in conjunction with all other relevant Engineering and Architectural drawings and specifications. General structure only. To be cross referenced with all associated Engineers drawings.
revision	copyright This drawing and design is copyright, and may not be reproduced without Cooney Architects permission.

PART 8 APPLICATION	CAKM Architects
project title	Retention/renovation of former percy french hotel
client	Cavan County Council
drawn by	AOT/NT
checked by	BB/EM
drawing no.	19033-PP- 300
drawing title	[Proposed Elevation]
scale	1:200 @ A3
date	August 2020
	The Old Brewery Club, 32 The Coonem, Dublin 8, T 01 4533 444 F 01 4533 445
	12 Main Street, Inverness, Enniskillen, BT16 1LJ
	T 028 686 28068 F 28 686 28055

REVISION	NOTES
revision	levels All levels and dimensions to be checked onsite. Any discrepancies to be reported to Cooney Architects on no scale off this drawing. Use figured dimensions only.
revision	This drawing is to be read in conjunction with all other relevant Engineering and Architectural drawings and specifications. General structure only. To be cross referenced with all associated Engineers drawings.
revision	copyright This drawing and design is copyright, and may not be reproduced without Cooney Architects permission.

PART 8 APPLICATION	CAKM Architects
project title	Retention/renovation of former percy french hotel
client	Cavan County Council
drawn by	AOT/NT
checked by	BB/EM
drawing no.	19033-PP- 300
drawing title	[Proposed Elevation]
scale	1:200 @ A3
date	August 2020
	The Old Brewery Club, 32 The Coonem, Dublin 8, T 01 4533 444 F 01 4533 445
	12 Main Street, Inverness, Enniskillen, BT16 1LJ
	T 028 686 28068 F 28 686 28055