


PROPOSED ELEVATION ALONG LANEWAY

LEGEND	
1	Proposed timber/aluminium type glazing/doors
2	Proposed stone/render
3	Proposed benches
4	Proposed slate/tile finish
E1	Existing render finish(to be repaired)
E2	Existing uPVC/Aluminium window
E3	Existing tiled type roof / natural slate
E4	Existing signage

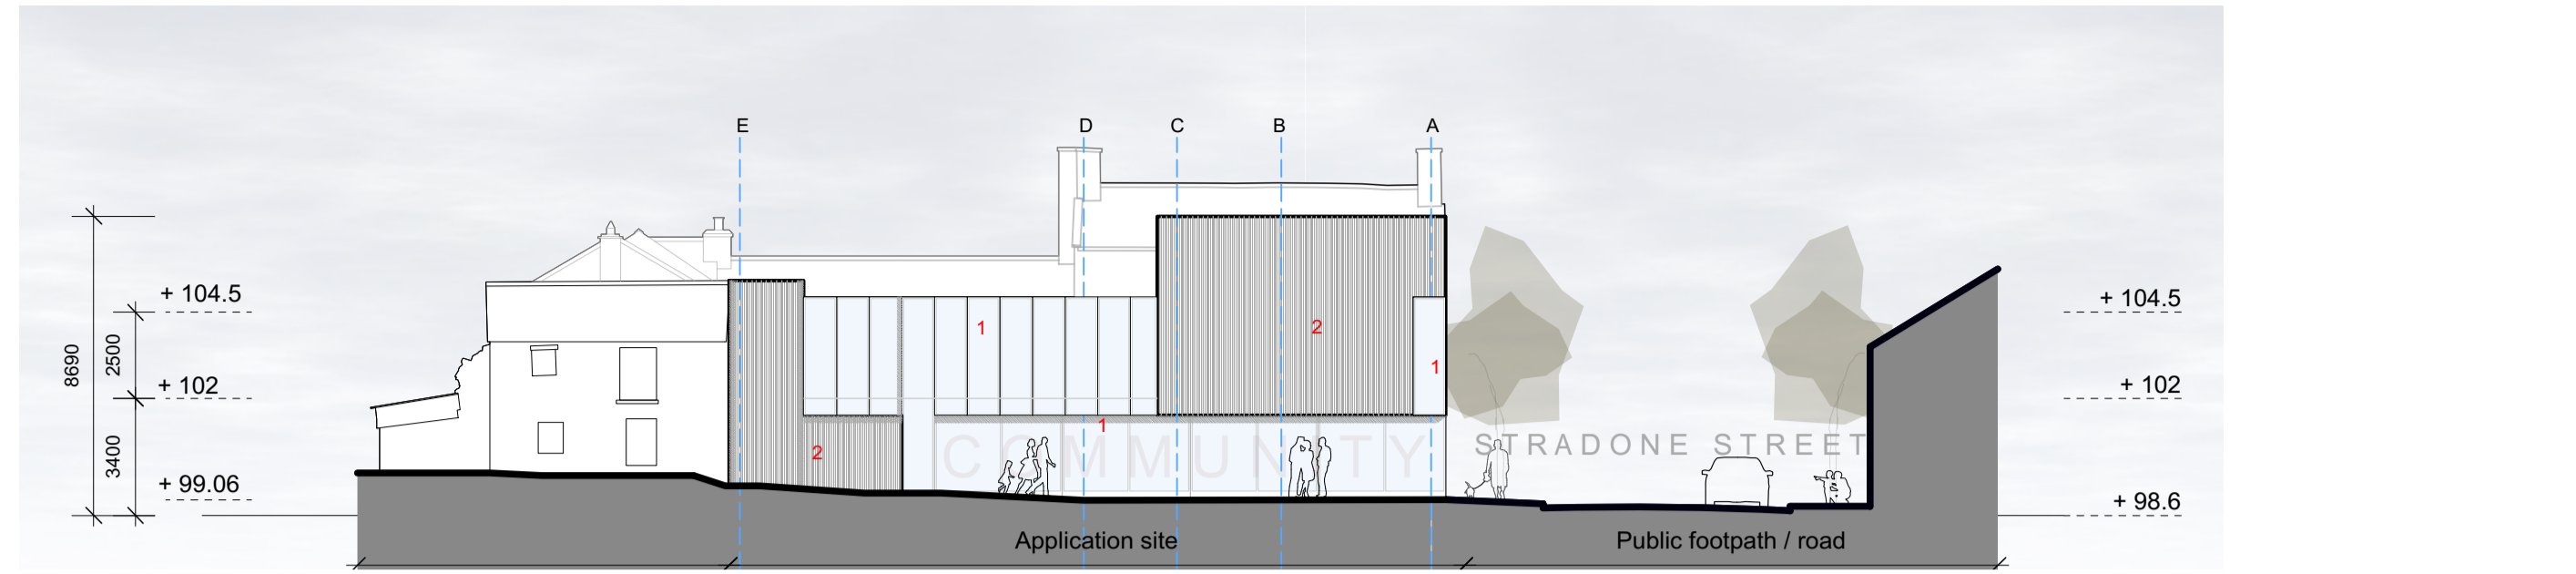

PROPOSED ELEVATION ALONG LANEWAY

LEGEND	
1	Proposed timber/aluminium type glazing/doors
2	Proposed stone/render
3	Proposed benches
4	Proposed slate/tile finish
E1	Existing render finish(to be repaired)
E2	Existing uPVC/Aluminium window
E3	Existing tiled type roof / natural slate
E4	Existing signage




PROPOSED DUBLIN STREET ELEVATION



PROPOSED DUBLIN STREET ELEVATION


REVISION	NOTES	PART 8 APPLICATION	CAKM Architects
revision	levels All levels and dimensions to be checked onsite. Any discrepancies to be reported to Cooney Architects Do not scale off this drawing. Use signed dimensions only. This drawing is to be read in conjunction with all other relevant Engineering and Architectural drawings and specifications. General structure only. To be cross referenced with all associated Engineers drawings.	project title Retention/renovation of former Percy French hotel client Cavan County Council drawn by AOT/NT checked by BB/EM	drawing no. 19033-PP- 305 drawing title [Proposed Elevations] scale 1:200 @ A3 date August 2020 The Old Brewers Club 32 The Coonies, Dublin 8 T 01 4533 444 F 01 4533 445 12 Main Street, Inverness, Emmalis, BT16 1LJ T 028 686 28068 F 28 686 28055
revision	copyright This drawing and design is copyright, and may not be reproduced without Cooney Architects permission.		

REVISION	NOTES	PART 8 APPLICATION	CAKM Architects
revision	levels All levels and dimensions to be checked onsite. Any discrepancies to be reported to Cooney Architects Do not scale off this drawing. Use signed dimensions only. This drawing is to be read in conjunction with all other relevant Engineering and Architectural drawings and specifications. General structure only. To be cross referenced with all associated Engineers drawings.	project title Retention/renovation of former Percy French hotel client Cavan County Council drawn by AOT/NT checked by BB/EM	drawing no. 19033-PP- 305 drawing title [Proposed Elevations] scale 1:200 @ A3 date August 2020 The Old Brewers Club 32 The Coonies, Dublin 8 T 01 4533 444 F 01 4533 445 12 Main Street, Inverness, Emmalis, BT16 1LJ T 028 686 28068 F 28 686 28055
revision	copyright This drawing and design is copyright, and may not be reproduced without Cooney Architects permission.		

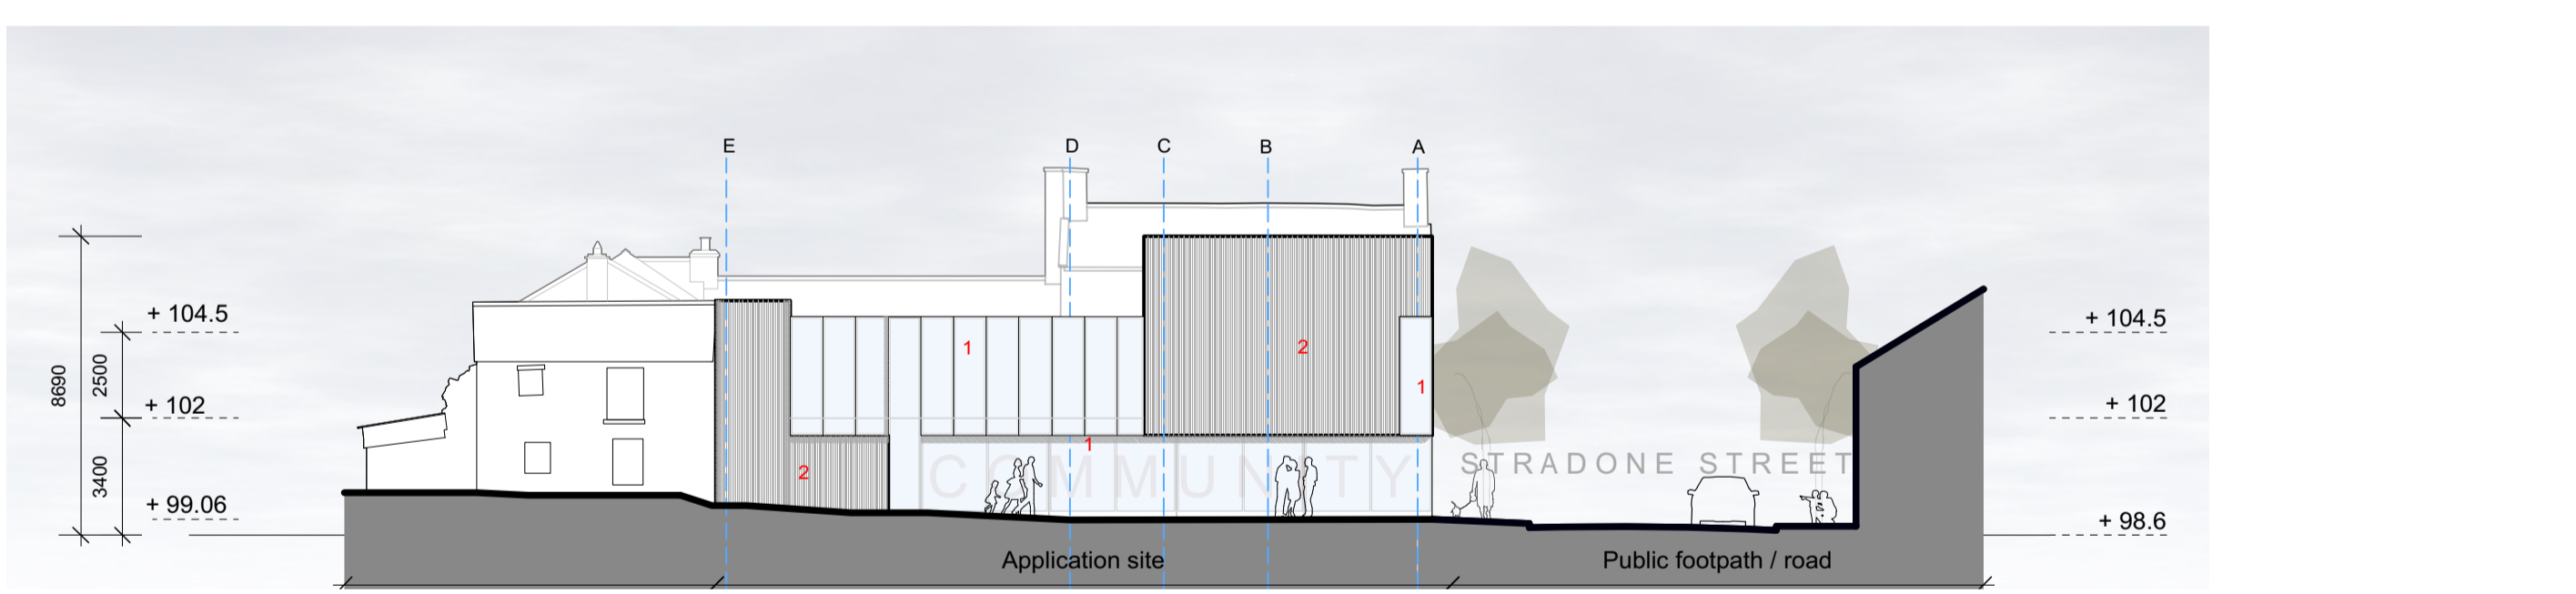

PROPOSED ELEVATION ALONG LANEWAY

LEGEND	
1	Proposed timber/aluminium type glazing/doors
2	Proposed stone/render
3	Proposed benches
4	Proposed slate/tile finish
E1	Existing render finish(to be repaired)
E2	Existing uPVC/Aluminium window
E3	Existing tiled type roof / natural slate
E4	Existing signage

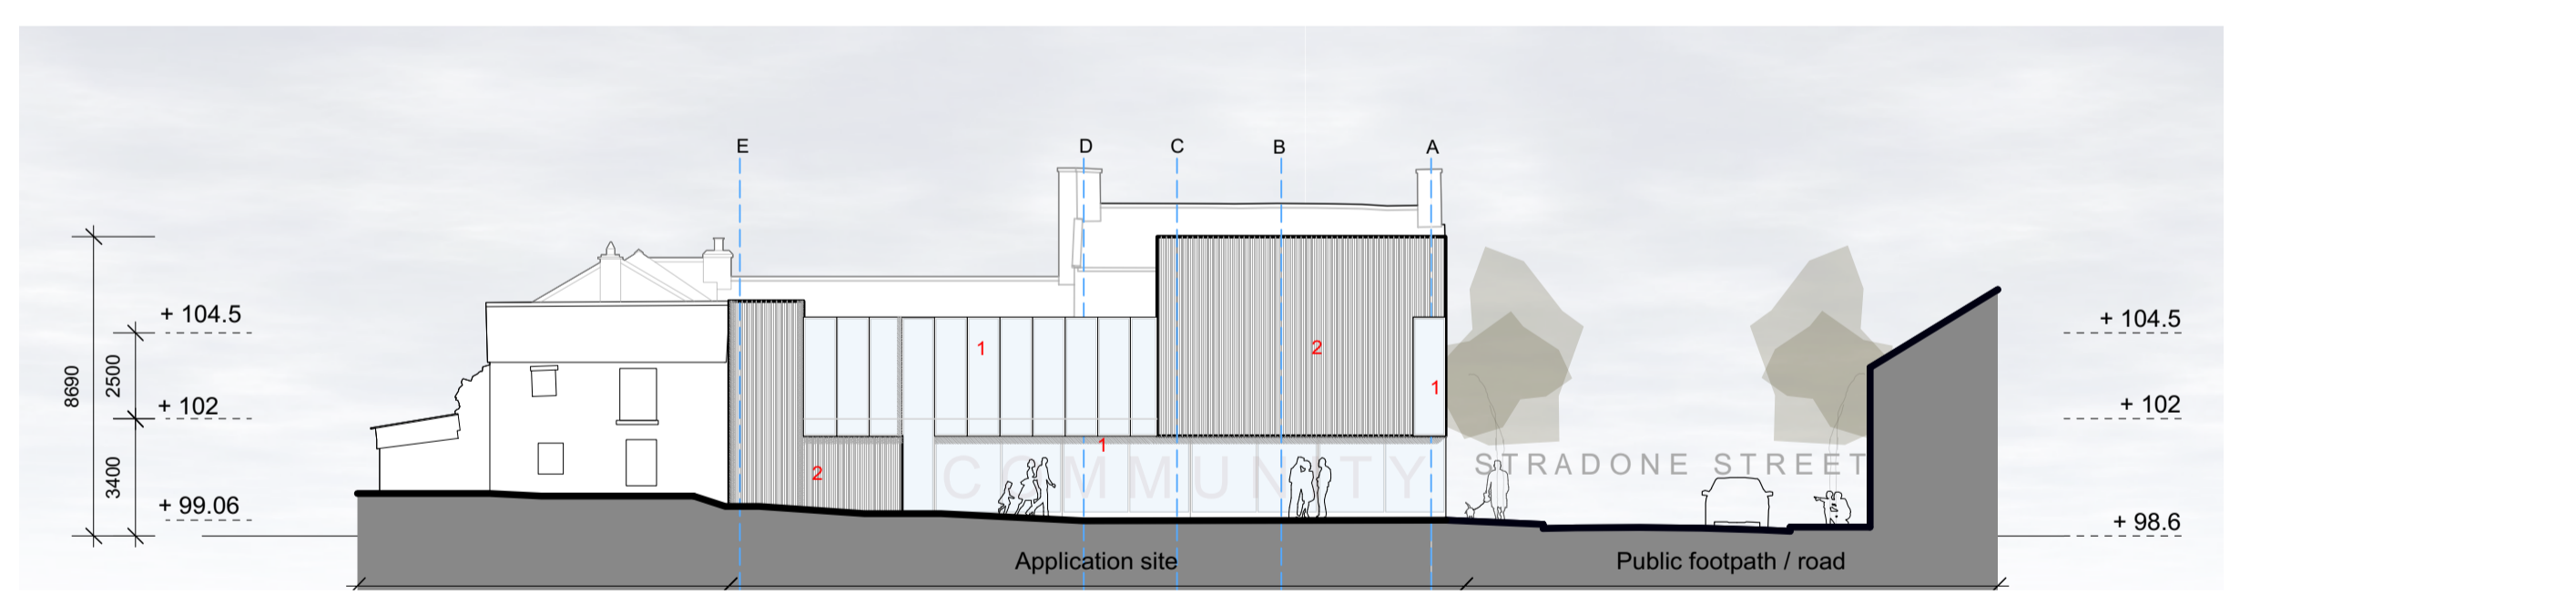

PROPOSED ELEVATION ALONG LANEWAY

LEGEND	
1	Proposed timber/aluminium type glazing/doors
2	Proposed stone/render
3	Proposed benches
4	Proposed slate/tile finish
E1	Existing render finish(to be repaired)
E2	Existing uPVC/Aluminium window
E3	Existing tiled type roof / natural slate
E4	Existing signage



PROPOSED DUBLIN STREET ELEVATION



PROPOSED DUBLIN STREET ELEVATION

REVISION	NOTES	PART 8 APPLICATION	CAKM Architects
revision	levels All levels and dimensions to be checked onsite. Any discrepancies to be reported to Cooney Architects Do not scale off this drawing. Use signed dimensions only. This drawing is to be read in conjunction with all other relevant Engineering and Architectural drawings and specifications. General structure only. To be cross referenced with all associated Engineers drawings.	project title Retention/renovation of former Percy French hotel client Cavan County Council drawn by AOT/NT checked by BB/EM	drawing no. 19033-PP- 305 drawing title [Proposed Elevations] scale 1:200 @ A3 date August 2020 The Old Brewers Club 32 The Coonies, Dublin 8 T 01 4533 444 F 01 4533 445 12 Main Street, Inverness, Emmalis, BT16 1LJ T 028 686 28068 F 28 686 28055
revision	copyright This drawing and design is copyright, and may not be reproduced without Cooney Architects permission.		

REVISION	NOTES	PART 8 APPLICATION	CAKM Architects
revision	levels All levels and dimensions to be checked onsite. Any discrepancies to be reported to Cooney Architects Do not scale off this drawing. Use signed dimensions only. This drawing is to be read in conjunction with all other relevant Engineering and Architectural drawings and specifications. General structure only. To be cross referenced with all associated Engineers drawings.	project title Retention/renovation of former Percy French hotel client Cavan County Council drawn by AOT/NT checked by BB/EM	drawing no. 19033-PP- 305 drawing title [Proposed Elevations] scale 1:200 @ A3 date August 2020 The Old Brewers Club 32 The Coonies, Dublin 8 T 01 4533 444 F 01 4533 445 12 Main Street, Inverness, Emmalis, BT16 1LJ T 028 686 28068 F 28 686 28055
revision	copyright This drawing and design is copyright, and may not be reproduced without Cooney Architects permission.		