



PROPOSED SECTION AA

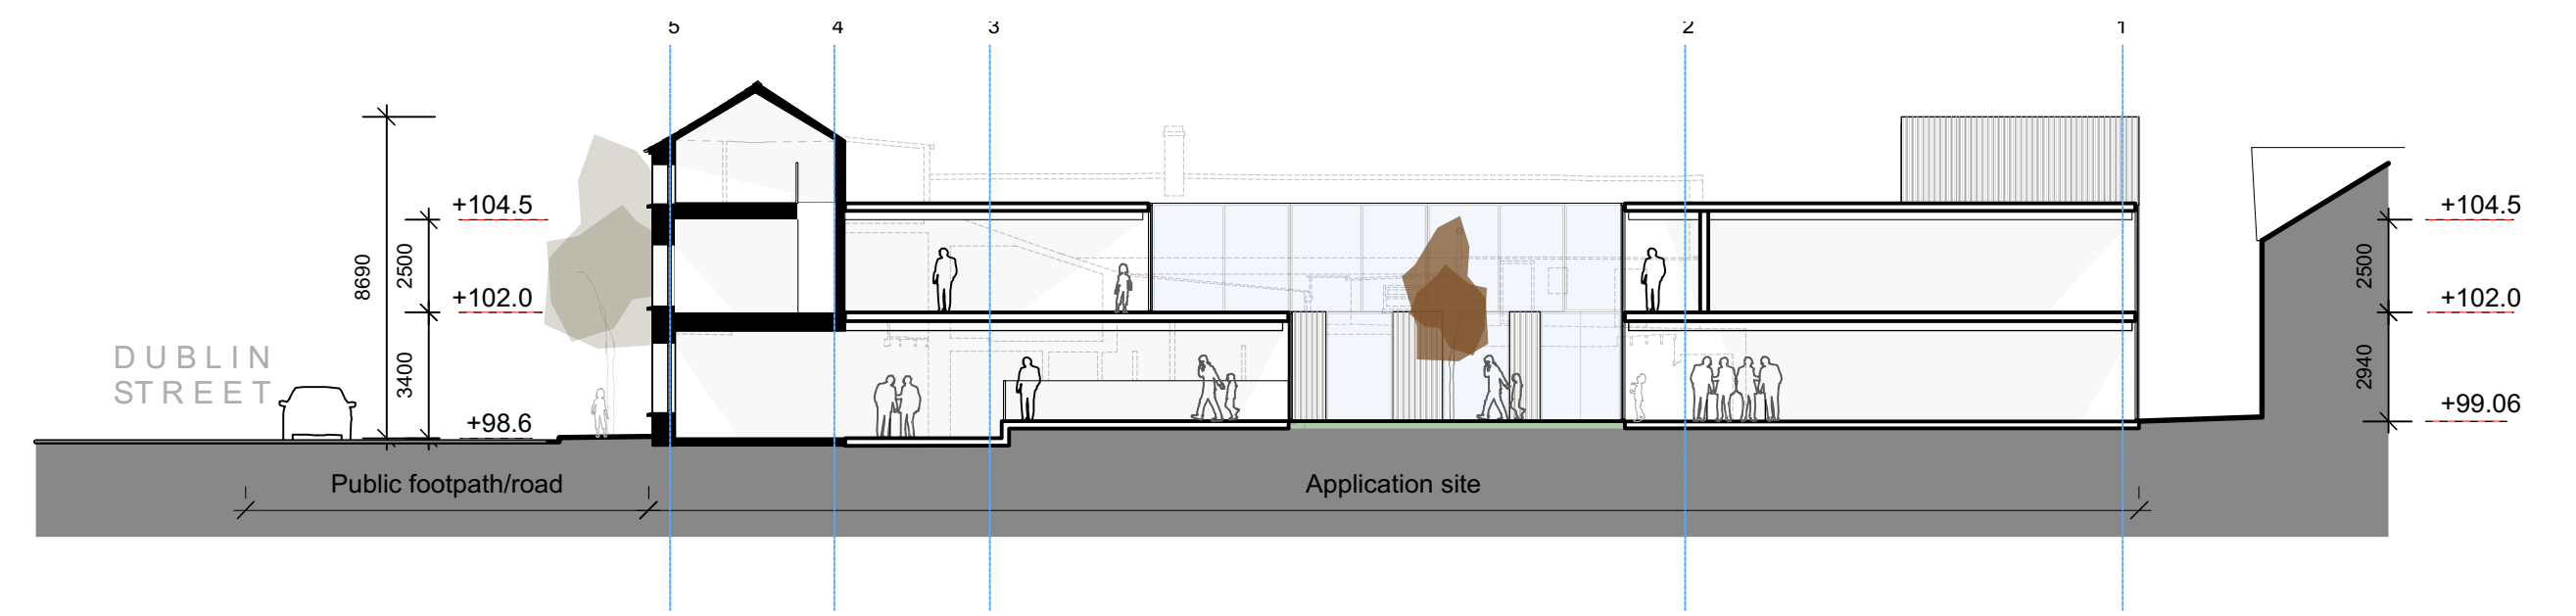


PROPOSED SECTION AA

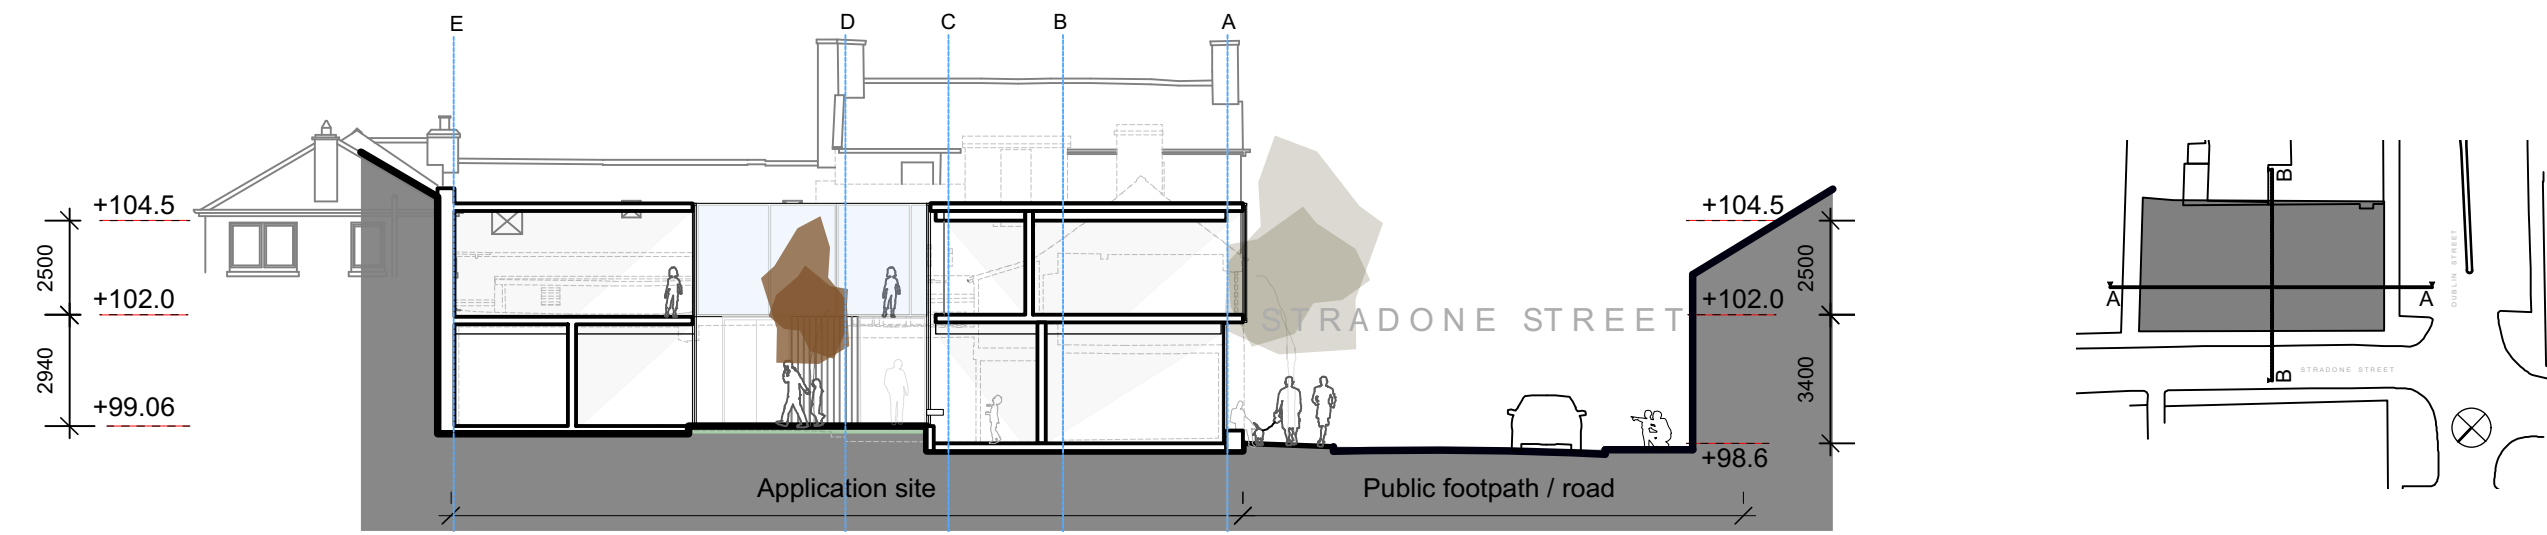

PROPOSED SECTION BB

KEY PLAN

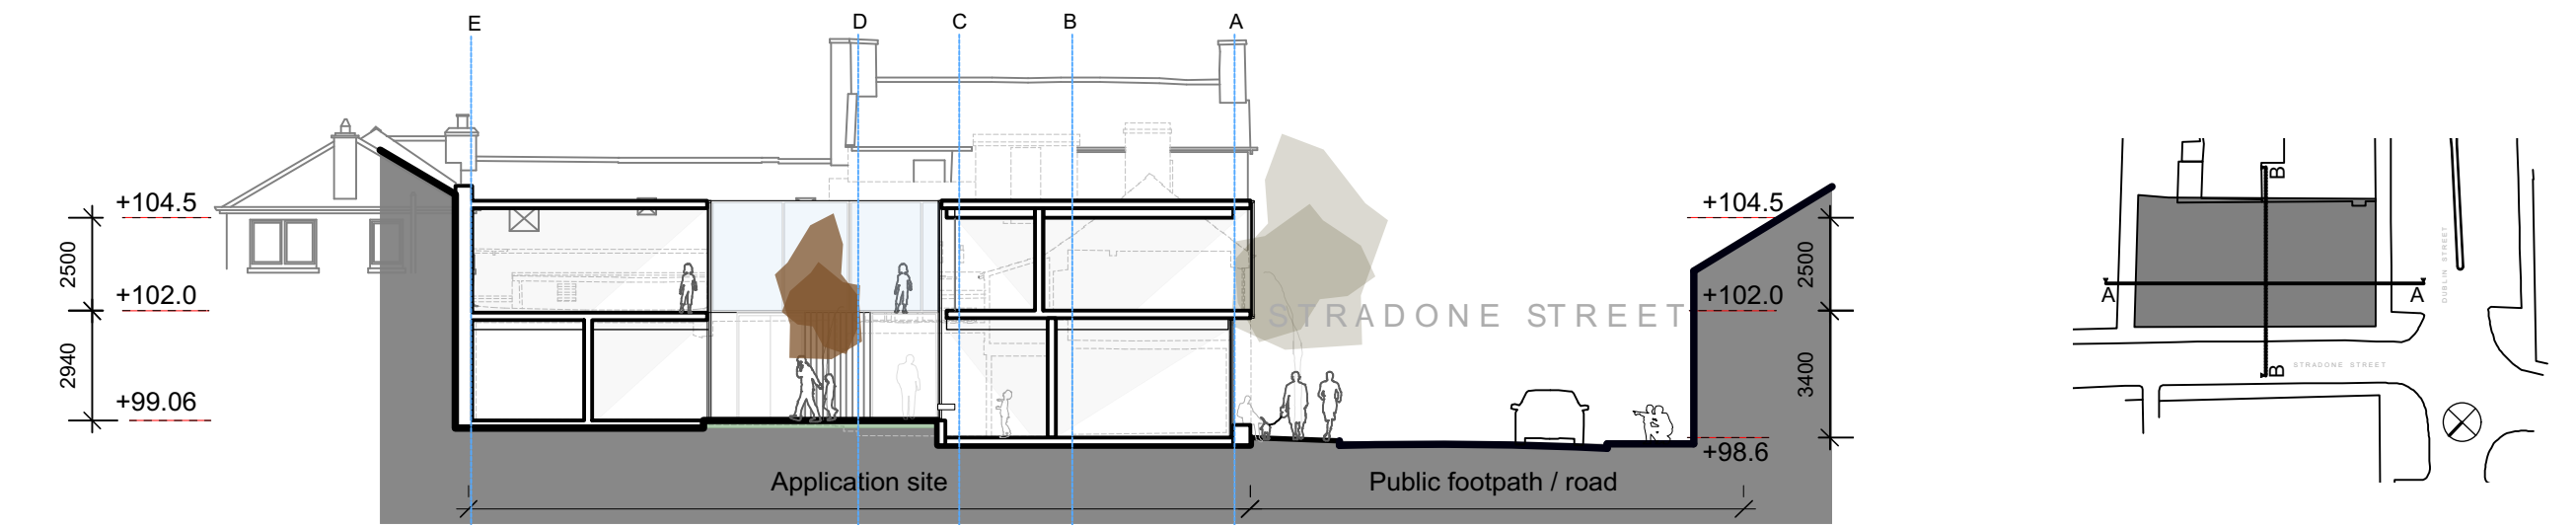


PROPOSED SECTION BB


KEY PLAN

REVISION	NOTES	PART 8 APPLICATION	CAKM Architects
revision	levels All levels and dimensions to be checked onsite. Any discrepancies to be reported to Cooney Architects on site scale of this drawing. Use figured dimensions only.	project title Retention/refurb of former percy french hotel	drawing no. 19033-PP- 310
revision	This drawing is to be read in conjunction with all other relevant Engineering and Architectural drawings and specifications. General structure only. To be cross referenced with all associated Engineers drawings.	client Cavan County Council	drawing title [Proposed Sections]
revision	copyright This drawing and design is copyright, and may not be reproduced without Cooney Architects permission.	drawn by ADT/NT	scale 1:200 @ A3
		checked by BB/EM	date August 2020


REVISION	NOTES	PART 8 APPLICATION	CAKM Architects
revision	levels All levels and dimensions to be checked onsite. Any discrepancies to be reported to Cooney Architects on site scale of this drawing. Use figured dimensions only.	project title Retention/refurb of former percy french hotel	drawing no. 19033-PP- 310
revision	This drawing is to be read in conjunction with all other relevant Engineering and Architectural drawings and specifications. General structure only. To be cross referenced with all associated Engineers drawings.	client Cavan County Council	drawing title [Proposed Sections]
revision	copyright This drawing and design is copyright, and may not be reproduced without Cooney Architects permission.	drawn by ADT/NT	scale 1:200 @ A3
		checked by BB/EM	date August 2020

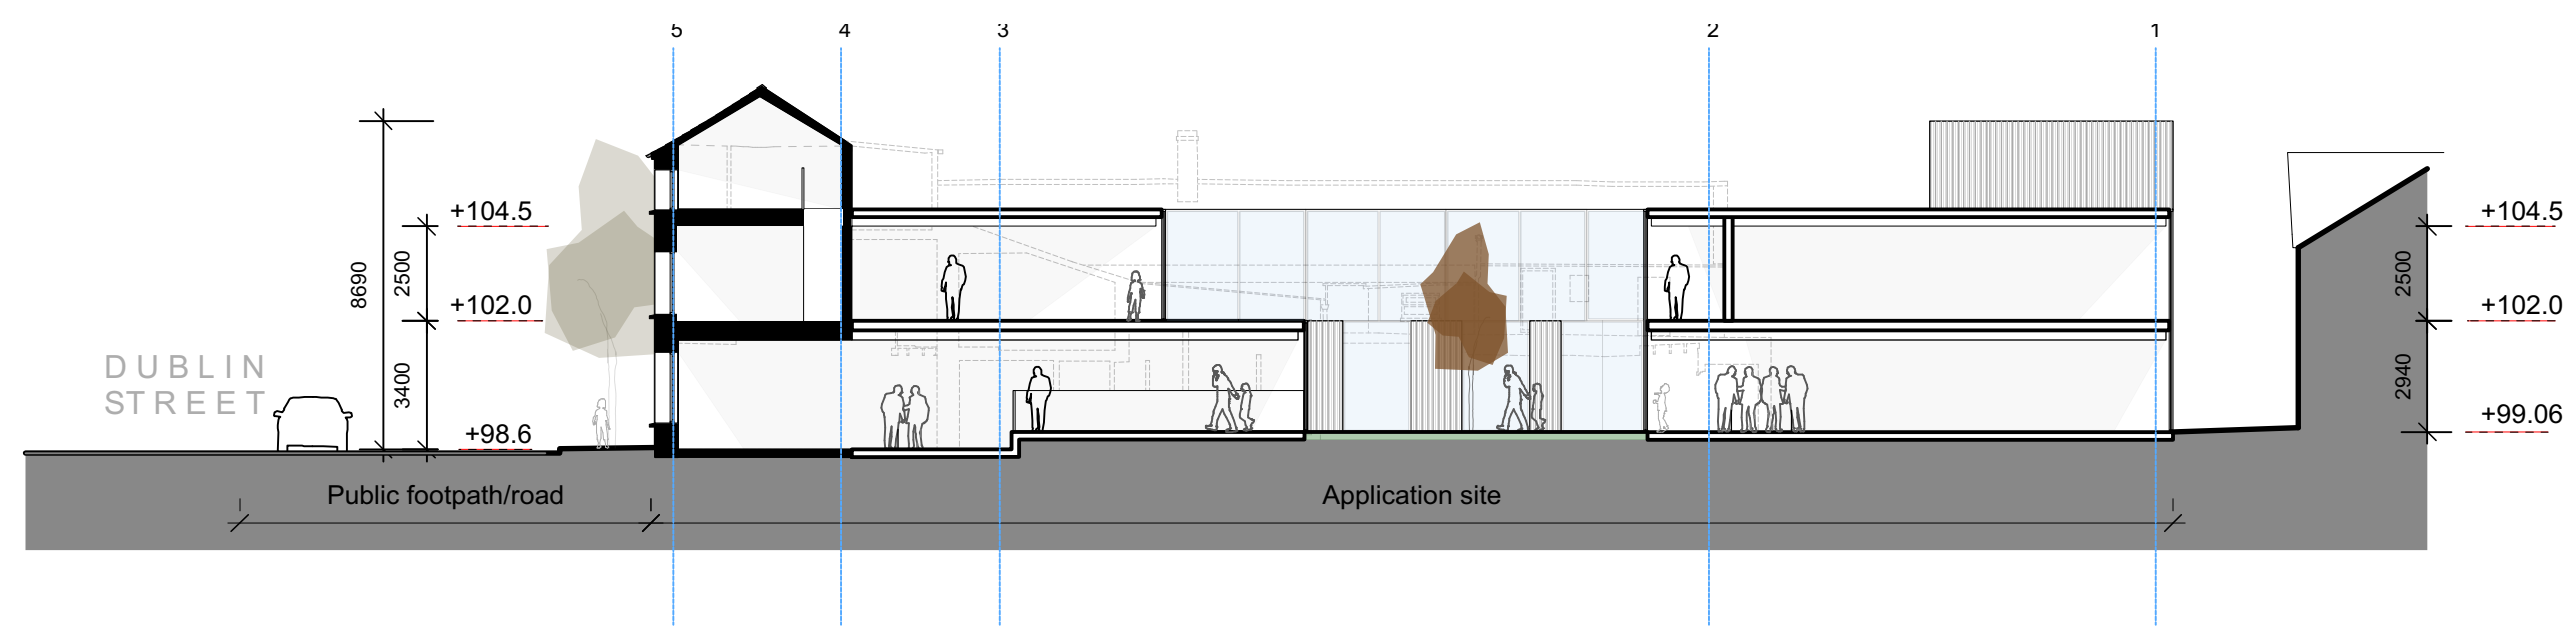

PROPOSED SECTION AA

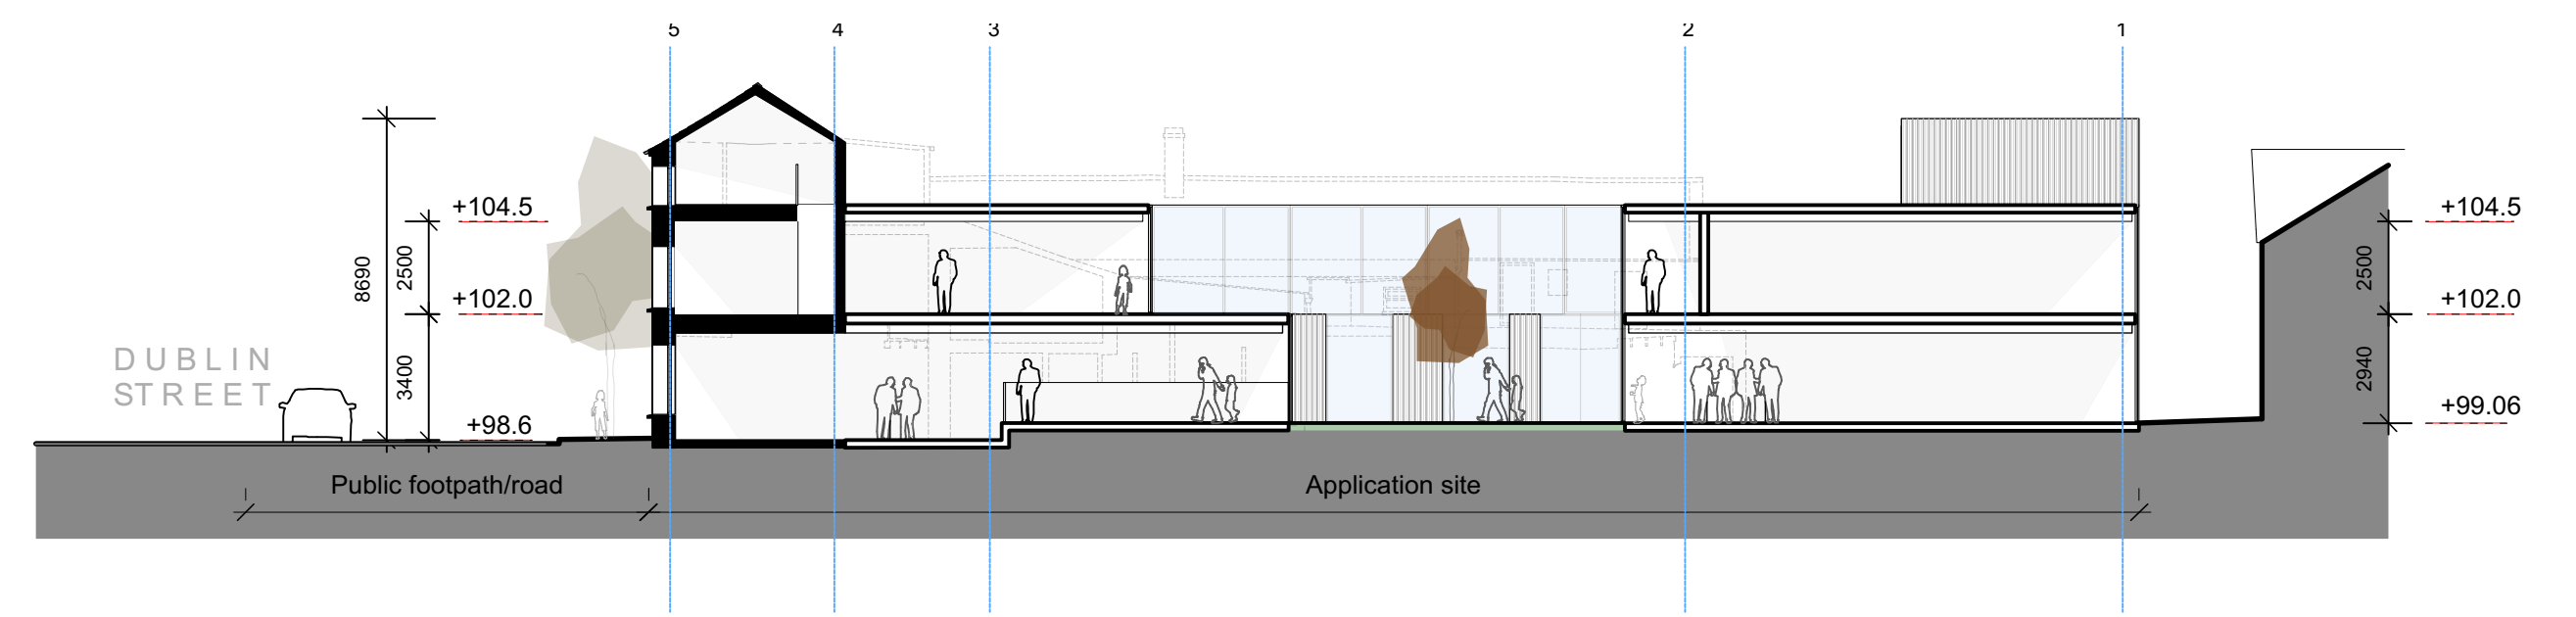


PROPOSED SECTION AA

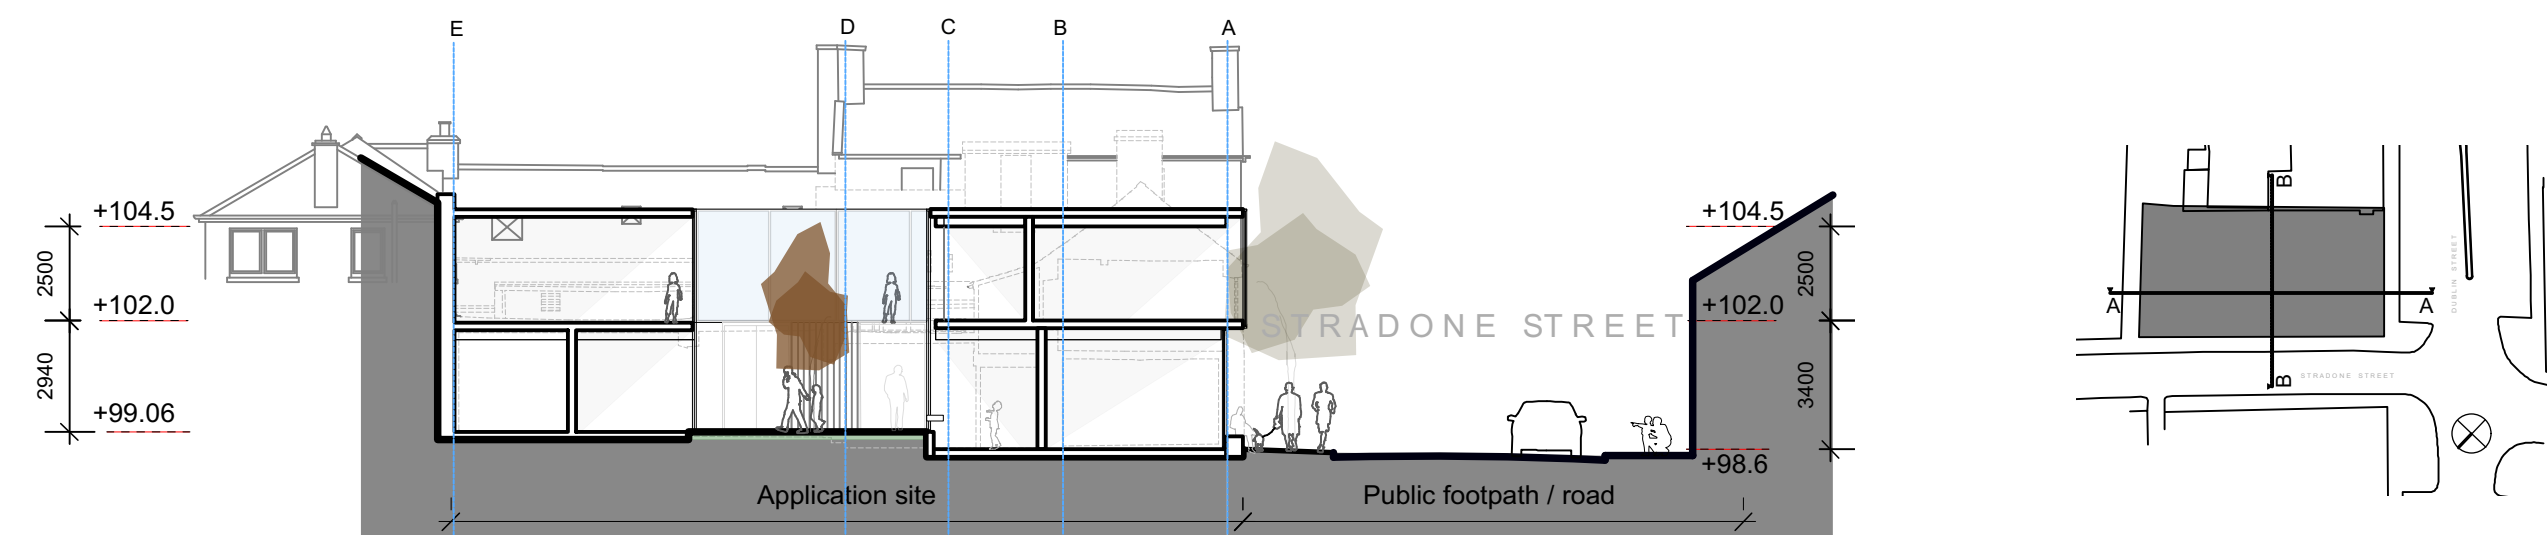

PROPOSED SECTION BB

KEY PLAN

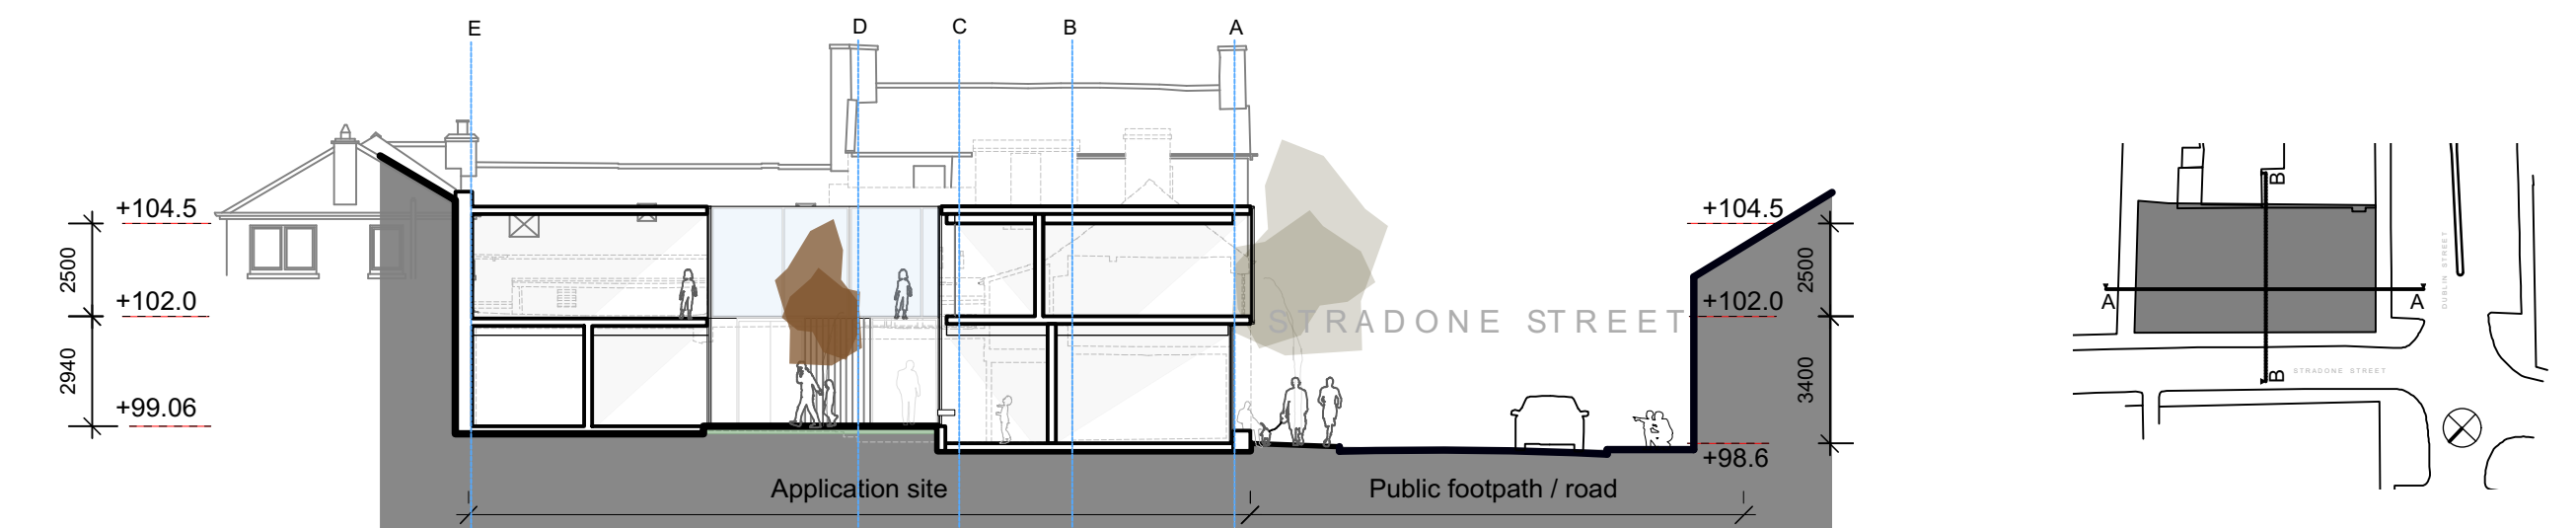

PROPOSED SECTION BB

KEY PLAN

REVISION	NOTES	PART 8 APPLICATION	CAKM Architects
revision	levels All levels and dimensions to be checked onsite. Any discrepancies to be reported to Cooney Architects on site scale of this drawing. Use figured dimensions only.	project title Retention/refurb of former percy french hotel	drawing no. 19033-PP- 310
revision	This drawing is to be read in conjunction with all other relevant Engineering and Architectural drawings and specifications. General structure only. To be cross referenced with all associated Engineers drawings.	client Cavan County Council	drawing title [Proposed Sections]
revision	copyright This drawing and design is copyright, and may not be reproduced without Cooney Architects permission.	drawn by ADT/NT	scale 1:200 @ A3
		checked by BB/EM	date August 2020

REVISION	NOTES	PART 8 APPLICATION	CAKM Architects
revision	levels All levels and dimensions to be checked onsite. Any discrepancies to be reported to Cooney Architects on site scale of this drawing. Use figured dimensions only.	project title Retention/refurb of former percy french hotel	drawing no. 19033-PP- 310
revision	This drawing is to be read in conjunction with all other relevant Engineering and Architectural drawings and specifications. General structure only. To be cross referenced with all associated Engineers drawings.	client Cavan County Council	drawing title [Proposed Sections]
revision	copyright This drawing and design is copyright, and may not be reproduced without Cooney Architects permission.	drawn by ADT/NT	scale 1:200 @ A3
		checked by BB/EM	date August 2020