


# PUBLIC REALM AT THE INTERSECTION OF TOWN HALL STREET AND FARNHAM STREET

Existing Site Layout

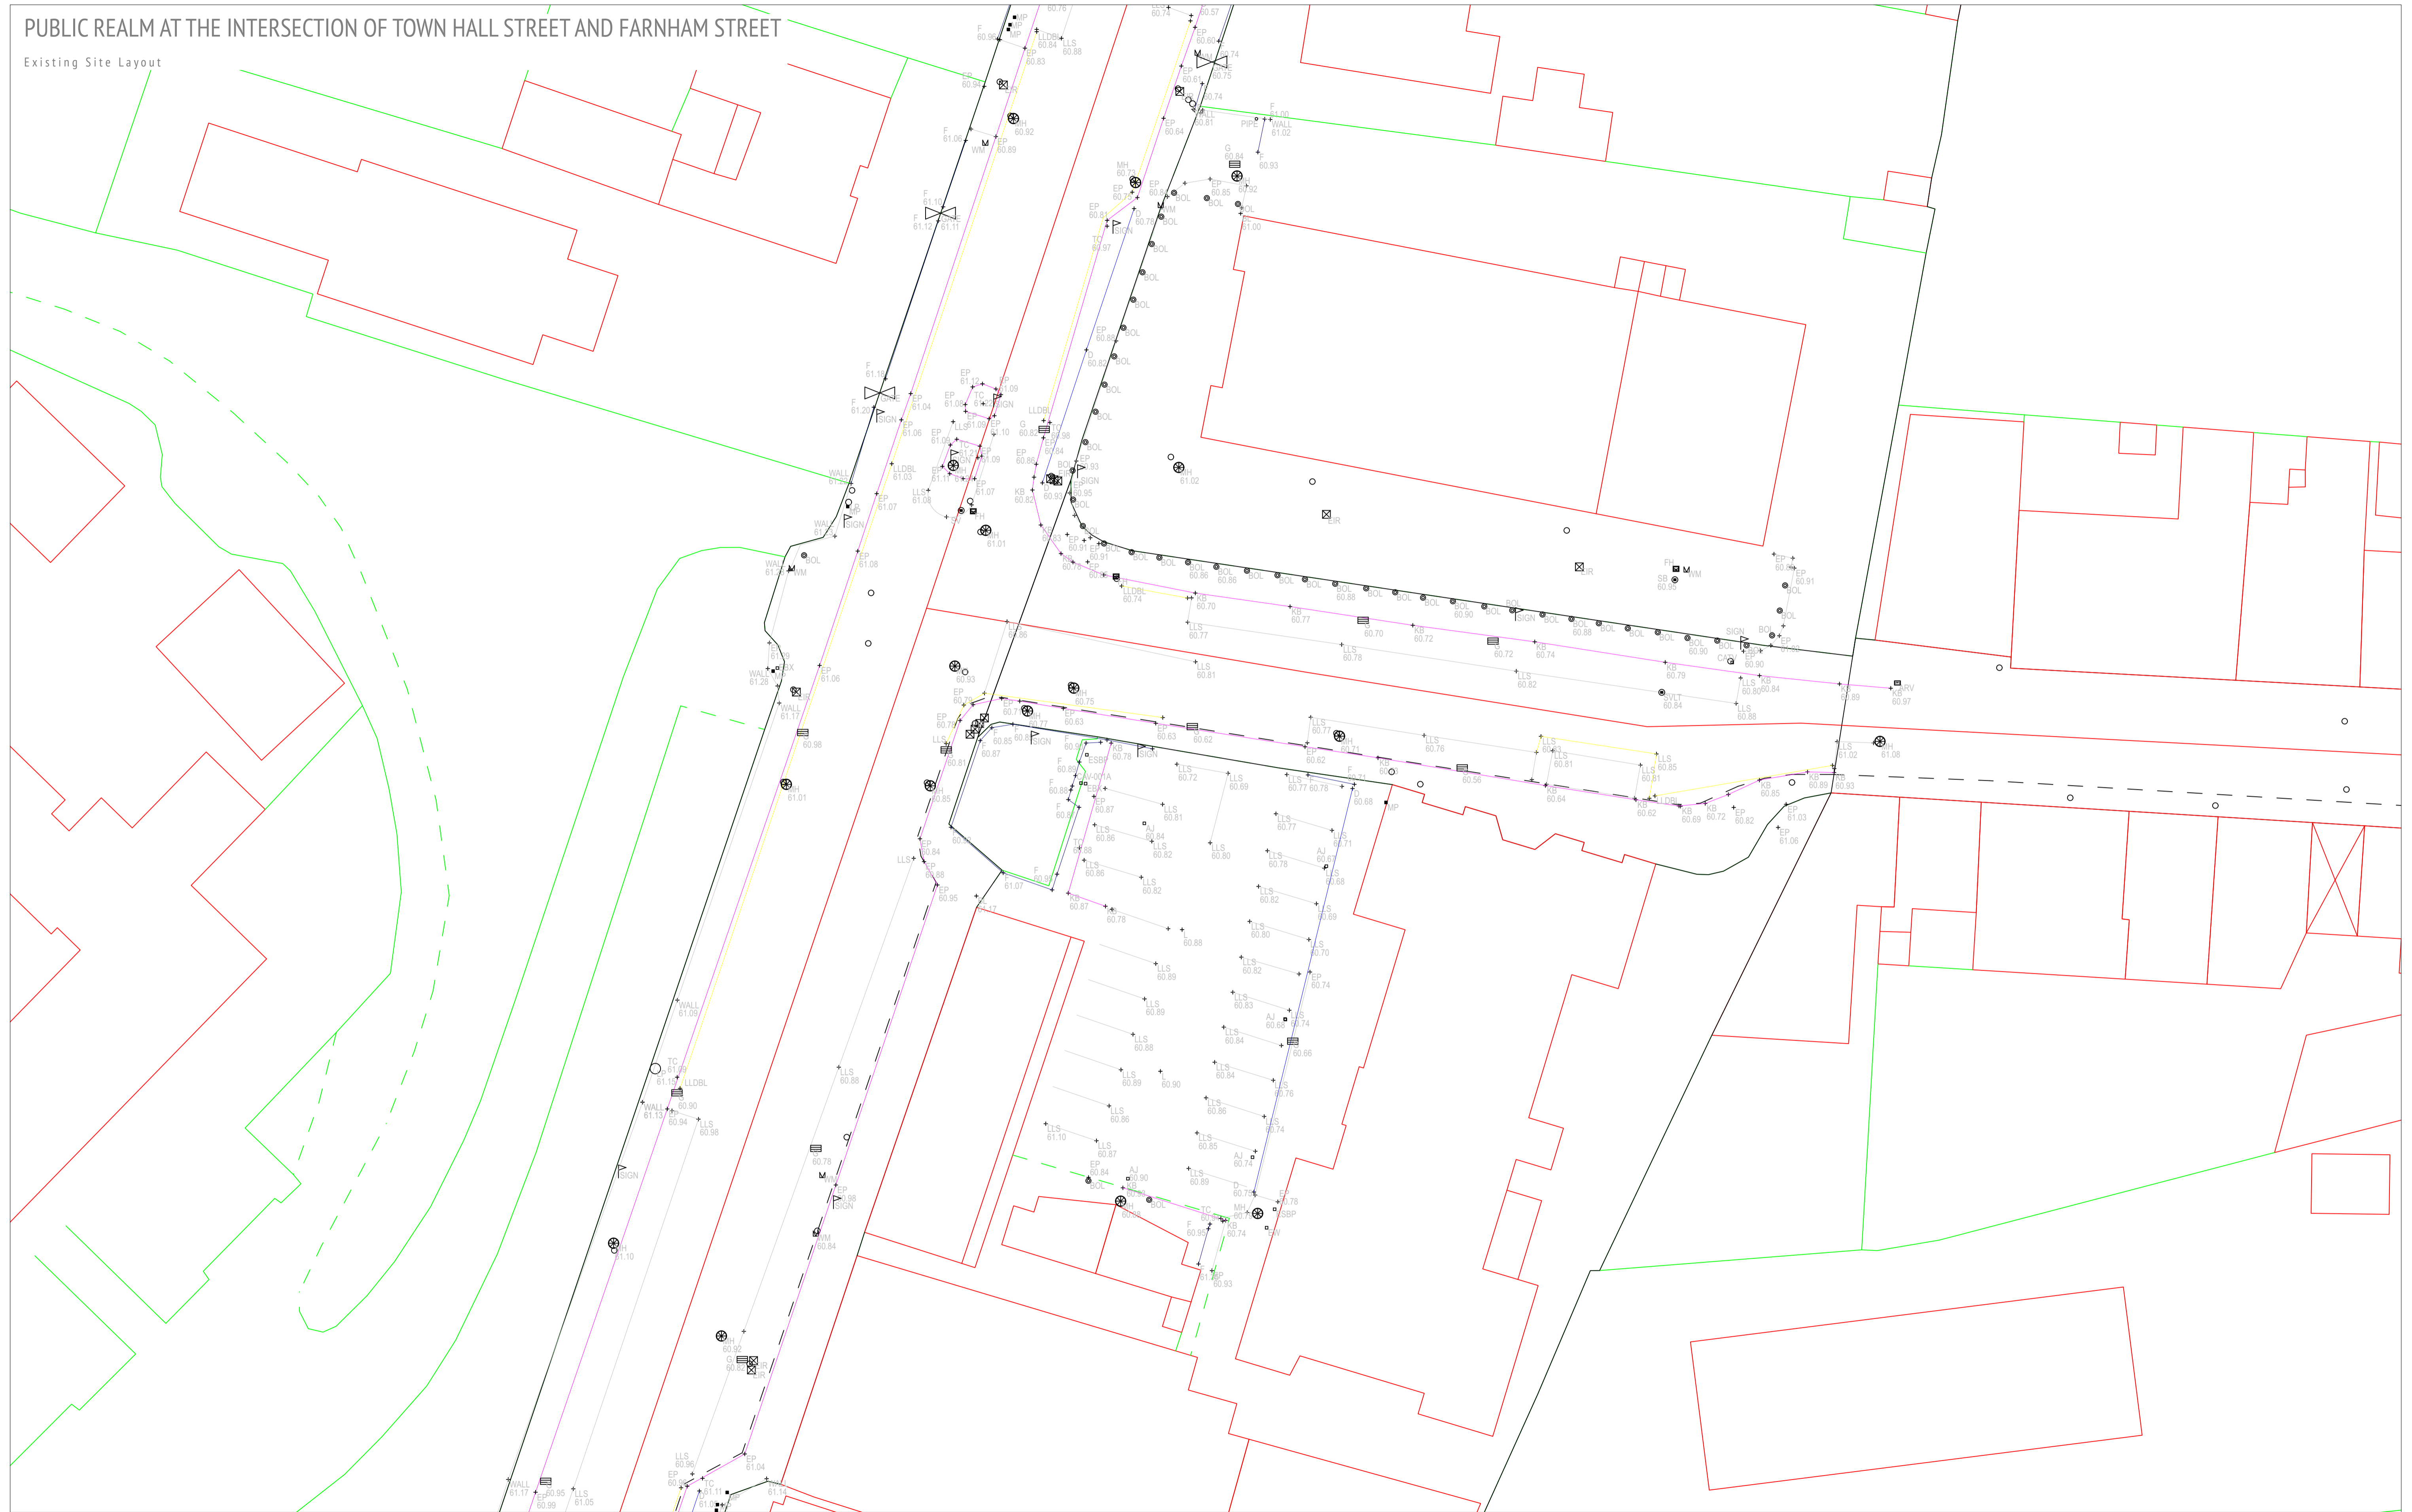

## REVISION

revision	description

## NOTES

- levels This drawing is to be read in conjunction with all other relevant Engineering and Architectural drawings and specifications.
- copyright This drawing and design is copyright, and may not be reproduced without Cooney Architects permission.

## DESIGN TEAM

Engineer:  
 Engineer:  
 QS:  
 Fire Engineer:  
 DaC Engineer:

## PART 8 PLANNING

## CooneyArchitects **dhb**architects

project title Townhall Street Public Realm, Co. Cavan  
 client Cavan County Council  
 drawn by Michael Fitzpatrick Architects LTD  
 Drawing Size A1

drawing no. 20027:PP8.301  
 drawing title Existing Site Layout  
 scale 1:200 @ A1/1:400 @ A3  
 date April 2021

Cooney Architects  
 The Old Brewery Club  
 32 The Combe  
 Dublin 9  
 T 01 4533 444  
 M 091 4533 444  
 E info@cooneyarchitects.com

dhb Architects  
 St. Catherine's Hall  
 Catherine St.  
 Waterford City  
 T 051 858121  
 M 051 858121  
 E info@dhbarchitects.com

