


REVISION	NOTES	PART & APPLICATION	CAKM Architects
revision	levels All levels and dimensions to be checked onsite. Any discrepancies to be reported to Cooney Architects. Do not scale off this drawing. Use figured dimensions only.	project title	Restoration of former Percy French hotel
revision	This drawing is to be used in conjunction with all other relevant Engineering and Architectural drawings and specifications. General structure only. To be co-ordinated with all associated Engineers drawings.	client	Restoration of former Percy French hotel Cavan County Council
revision	This drawing and design is copyright, and may not be reproduced without Cooney Architects permission.	drawn by	AOT/NT
		checked by	BB/EM
		drawing no.	19033-PP-010
		scale	1:200 @ A3
		date	August 2020
			The Old Brewery Club 32 The Coombe, Dublin 6
			T 028 685 28088 F 28 685 28055


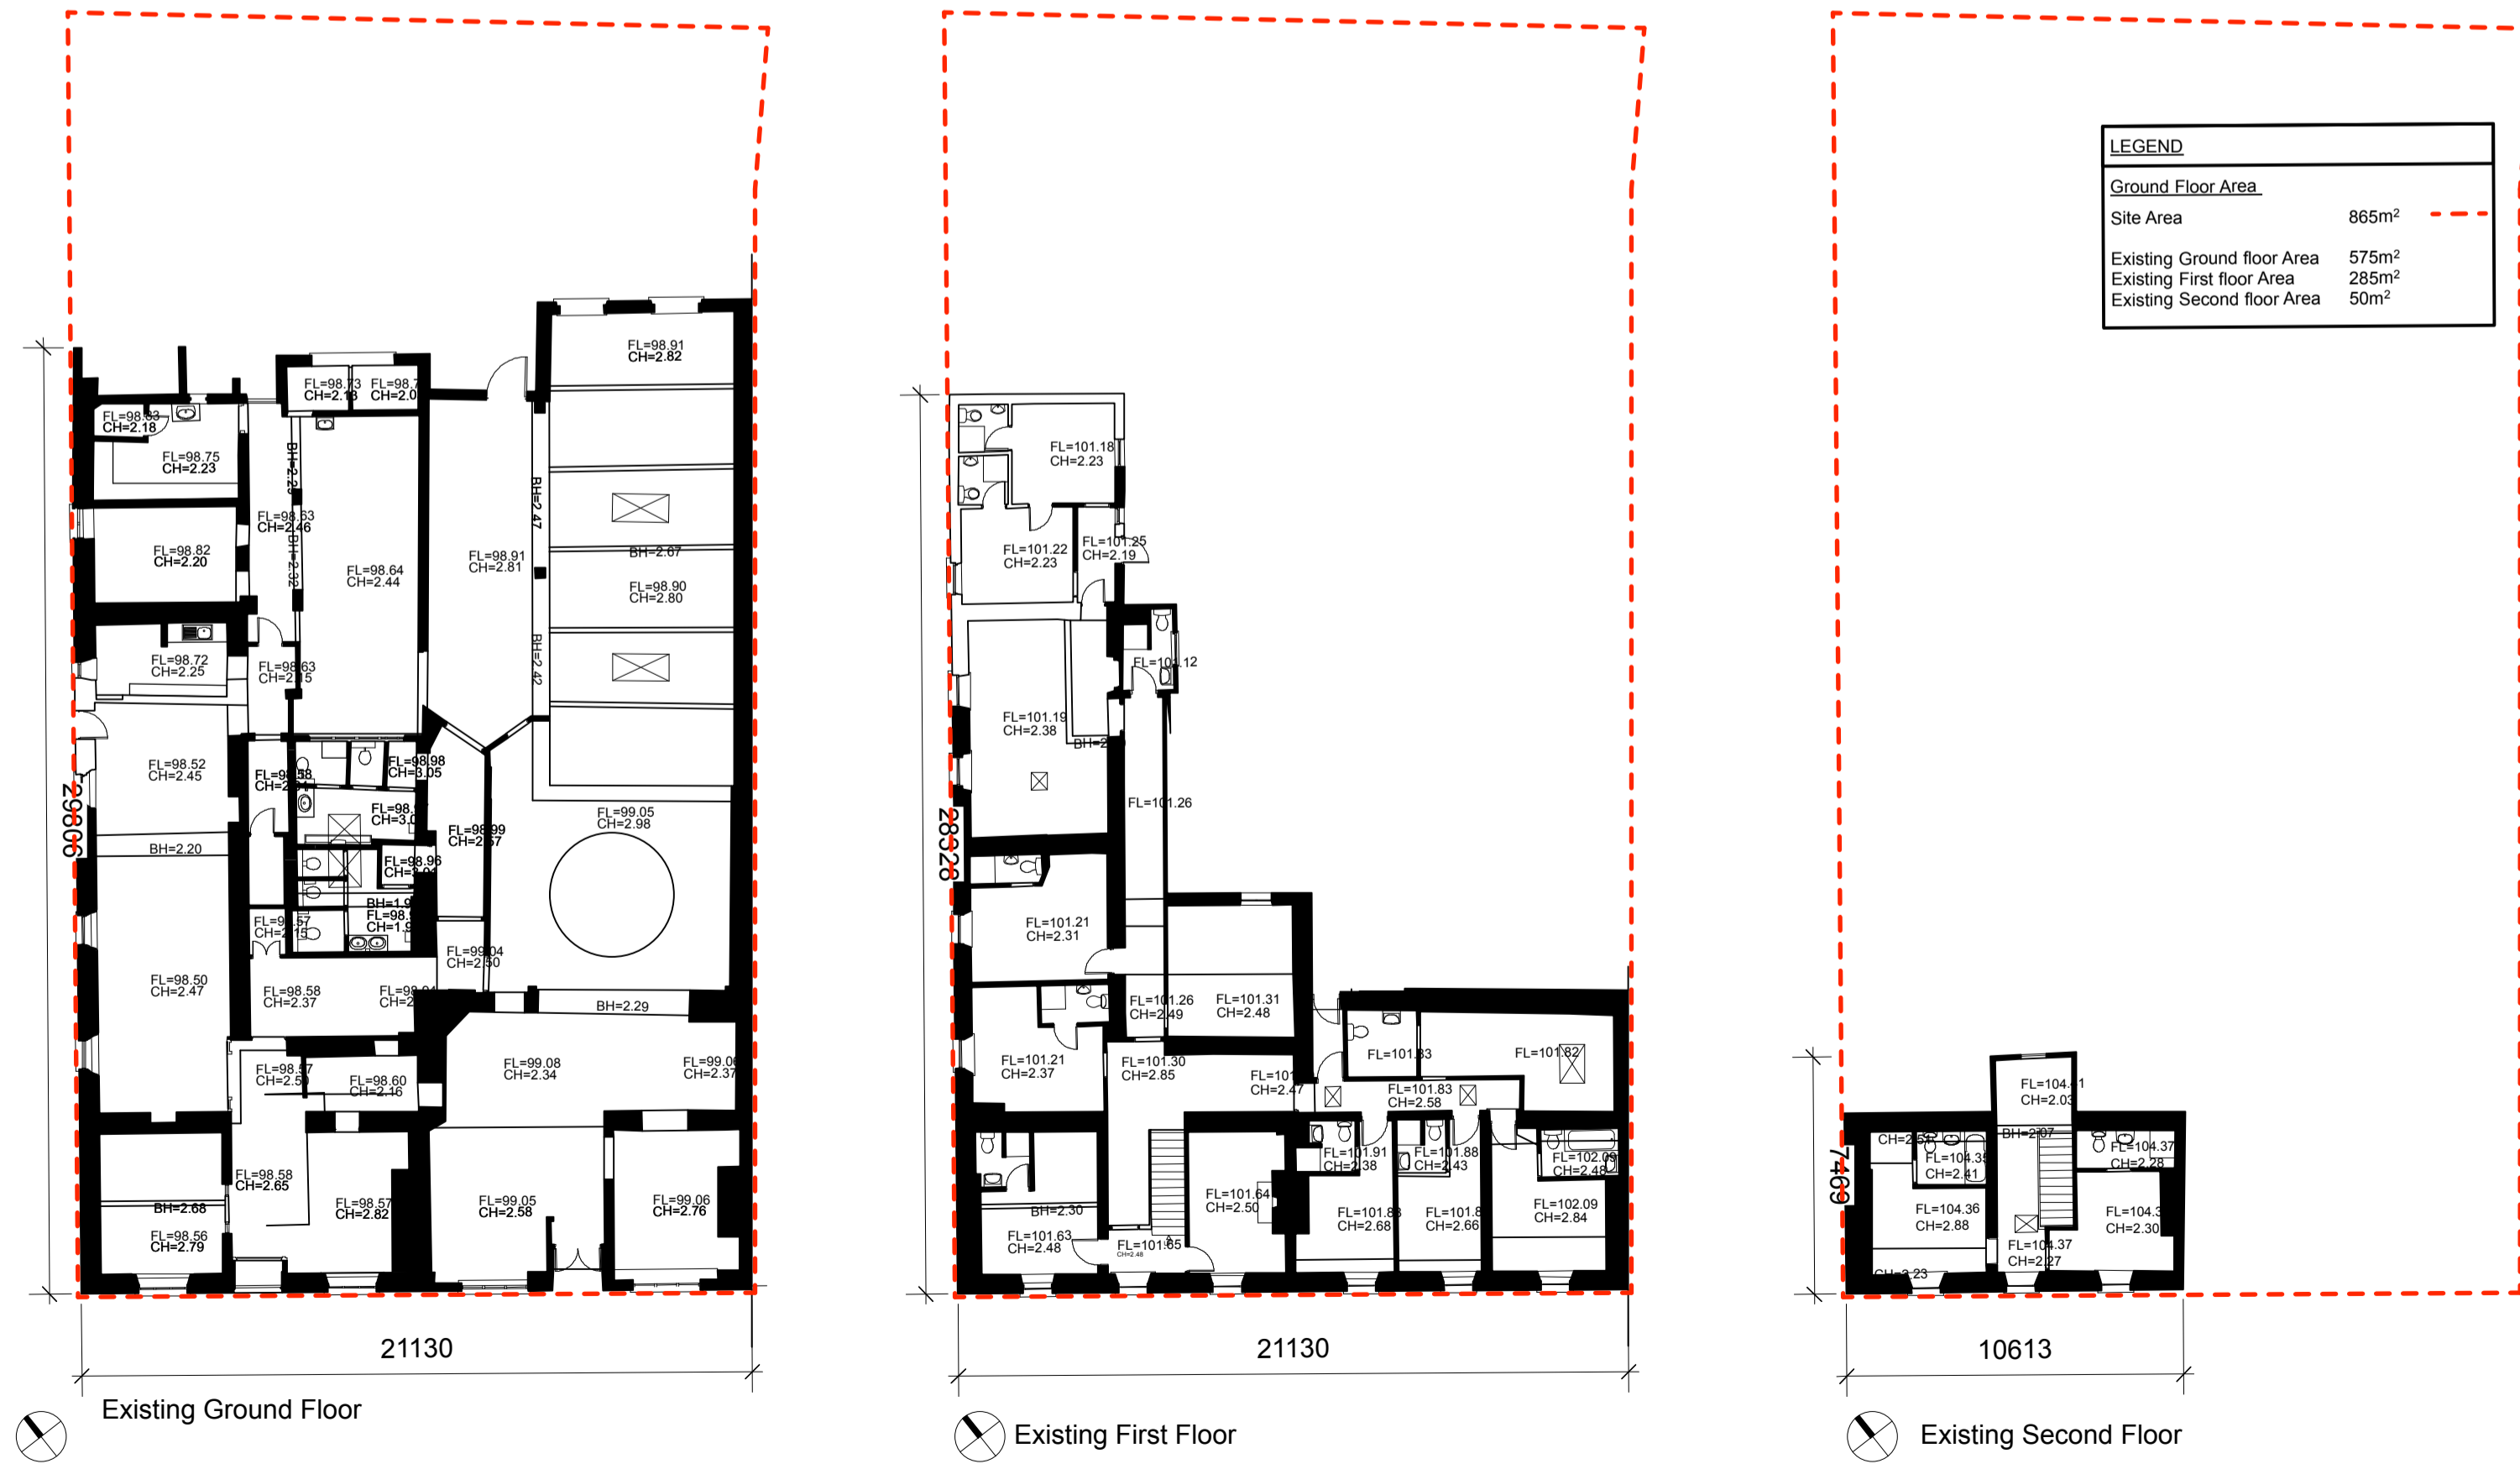


